



INDUS HOSPITAL & HEALTH NETWORK
COMMUNITY HEALTH DIRECTORATE
5TH FLOOR, WOODCRAFT BUILDING, PLOT # 3 & 3-A, SECTOR 47, KORANGI
CREEK ROAD, KARACHI, 75190.
TELEPHONE: +922135112709-17, Ext 2765

Bidding Document

Tender for Supply and Fabrication of a Containerized Clinic, Including MEP and IT Works, at Shah Jamal, Punjab

Procurement Reference Number: CHD-SC/013-UFHTD-08-2026

Subject of Procurement	Tender for Supply and Fabrication of a Containerized Clinic, Including MEP and IT Works, at Shah Jamal, Punjab
Procurement Reference Number	CHD-SC/013-UFHTD-08-2026
Date of Bid Issue	25 th August 2026 (Tuesday) Published on Website
Date of Pre-Bid Meeting	27 th August 2026 (Thursday) @ 11:00 AM PST Venue/Mode: Karachi
Deadline for Submission of Bids	02 nd Sept. 2026 (Wednesday) @ 05:30 PM PST
Bid Opening	03 rd Sept. 2026 (Thursday) @ 11:00AM PST

Queries/Questions shall be sent by email only to:

Indus Hospital & Health Network – Supply Chain Department, CHD, Karachi

Email Address: umer.hashmi@tih.org.pk

The subject of Procurement and Reference must be included in all correspondences.

Declaration

Issuance of this bid document does not constitute a contractual commitment on the part of the Indus Hospital & Health Network (IHHN) Project nor does it commit to pay for costs incurred in the submission of a proposal. All costs of the applicant in the preparation and submission of an offer shall be borne by that applicant. IHHN reserves the right to reject any or all proposals and to make no award at all, or to make an award without further discussion or negotiations if it is considered to be in the best interest of the project.

Each bidder is required to submit a **Single Stage Two Envelope Proposal** (Technical & Financial).

Description
Tender for Supply and Fabrication of a Containerized Clinic, Including MEP and IT Works, at Shah Jamal, Punjab

Planned schedule (subject to changes) is as follows:

Activity	Date
a. Publish bid notice date and uploading on IHHN website	25 th August 2026 (Tuesday) Published on Website
b. Pre-bid meeting	27 th August 2026 (Thursday) @ 11:00 AM PST Venue/Mode: Karachi
c. Bid closing date	02 nd Sept. 2026 (Wednesday) @ 05:30 PM PST
d. Bid opening date	03 rd Sept. 2026 (Thursday) @ 11:00AM PST
e. Completion Timeline	2-months from the date of the Mobilization Advance

Documents making part of the bidding documents

Section - I	Instruction to bidders
Section - I (A)	Evaluation Methodology and Criteria
Section – II	- BOQ, MEP, & IT
Section – III	- Pictures, layout
Section - IV	Manufacture List & Material Specification
Section -V	Undertaking (A) Conflict of Interest (B)
Section - VI	Supplier Registration Form
Section - VII	GST exemption certificate
Section - VIII	PSEAH Policy

SECTION I - INSTRUCTIONS TO BIDDERS

Introduction

Indus Hospital & Health Network (IHHN) is a Non-Profit organization, which is growing rapidly and expanding its Health Programs all over Pakistan. It has supported health programs in Pakistan since 2007. IHHN provides quality healthcare absolutely free-of-cost to millions of deserving patients through its countrywide network of hospitals in Pakistan. IHHN is now managing multiple tertiary and secondary care Hospitals, Physical Rehabilitation Centers, Regional Blood Centers, Community Health Centers, and various Public Health Programs spread across Pakistan.

Scope of Work

Indus Hospital & Health Network, Community Health Directorate (CHD), is seeking a potential contractor to Supply and Fabrication of a Containerized Clinic, Including MEP and IT Works, at Shah Jamal, Punjab, through a competitive bidding process. This tender document shall also serve to pre-qualify bidders for future projects.

Eligible Bidders

This tender is open to all eligible reputable construction companies, contractors who fulfill the required criteria mentioned in subsequent sections of this document. Bidders shall not be eligible to bid if they are under a declaration of ineligibility for corrupt and fraudulent practices issued by any government or non-government organization or international or local organization.

Cost of Bidding

The bidder shall bear all costs associated with the preparation and submission of their bid, and the procuring agency named in the bid document, hereinafter referred to as “IHHN,” will in no case be responsible or liable for those costs, regardless of the conduct or outcome of the bidding process.

Bid Currencies

Prices shall be quoted in Pak Rupees and must be inclusive of all applicable taxes.

Requirement & Conformance to the Specification

The required services and items shall be received as per the BoQ/Scope mentioned in subsequent sections of this tender document. Products quoted by bidders shall be original products and not counterfeits or copies of the stated or quoted brands, or else both proposal and material will be rejected. A bidder shall attach with his bid, all essential certificates of the product(s) quoted for (wherever required), including certificates of authorization from the manufacturer or distributor.

Bid validity period and contract

The bid validity period is at least Sixty (60) calendar days from the date of the deadline for bid submission. IHHN has the right to reject the bid for a shorter period. In exceptional circumstances, IHHN may solicit the bidder's consent for an extension of the period of validity. The request and the responses thereto shall be made in writing. Work Order shall be given to the successful bidder(s).

Variation or change in BOQ

IHHN reserves the right to increase or decrease the quantities of items mentioned below in BOQs under the contract without any changes in price or other terms & conditions. IHHN shall issue of a separate Work Order or a Variation Order and bidder shall fulfill such requirements within the work completion included in the bid or as mutually agreed.

Price variations

During bid validity period, any changes in prices shall not be accepted and any requests from the bidder for a price increment or delays in work shall be considered as non-performance and thus the work order/contract shall be void.

Amendment of Bidding Documents

At any time prior to the deadline for submission of bids, IHHN for any reason, whether at its own initiative or in response to a clarification requested by an interested bidder, may modify the bidding document by uploading the amended document on IHHN website, which will be binding on all.

In order to allow interested bidders reasonable time in which to take the amendment into account in preparing their bids, IHHN at its discretion, may extend the deadline for the submission of bids.

The Bidding Procedure (Single Stage – Two Envelope)

- a. The bid shall comprise a single package containing two (02) separate envelopes. Each envelope shall contain separately the financial proposal and the technical proposal.
- b. Envelopes shall be marked as “**Financial Proposal**” and “**Technical Proposal**” in bold and legible letters to avoid confusion. *The Technical Proposal shall not include any financial information.*
- c. Initially, only the envelope marked “Technical Proposal” shall be opened.
- d. During the bid opening process, the Bid Opening Committee shall focus on verifying the timely receipt of bids and examining the integrity of the bid envelopes, including proper sealing and appropriate markings and the presence of two separate envelopes properly marked as Financial and Technical Proposal. Subsequently, the committee will proceed to open the technical envelope to confirm the presence of the blacked-out copy of Bid Security.
- e. The envelope marked as “Financial Proposal” shall be retained unopened in the custody of IHHN.
- f. IHHN shall evaluate the technical proposal in a manner prescribed in advance, without reference to the price and reject any proposal which does not conform to the specified requirements.
- g. No amendments in the technical proposal shall be permitted during the technical evaluation.
- h. Financial Proposals of the technically qualified bidders shall be opened internally by IHHN.
- i. A technically responsive bid found to have the lowest-priced proposal shall be declared as the best-evaluated bidder.

Pre-bid meeting and request for clarifications

A pre-bid meeting shall be held at the address **5th Floor, Woodcraft Building, Plot # 3 & 3-A, Sector 47, Korangi Creek Road, Karachi, 75190, on 27th August 2026 (Thursday) @ 11:00 AM PST.**

Bidders may also seek clarifications and send questions/queries to the following email address: umer.hashmi@tih.org.pk The email subject/title should indicate the tender reference number and the subject of the procurement.

Important Note: Bid shall only be received in the manner prescribed above and no bids are to be sent to the individual email stated above. Any bid sent to the above email will automatically be disqualified.

A bidder sending a request for clarification should provide full names, company name, address and telephone contacts in the email body. The purchaser shall respond to request for clarifications and questions received not later than three (3) days to the deadline for bid submission.

Note: IHHN reserves the right to cancel Pre-bid meeting considering any law & order situation in the country or because of any unforeseen conditions or as instructed by authorities.

Bid security or bid bond

All bids shall be accompanied by a refundable bid security or bid bond of **PKR 500,000/-** in the form of a Demand Draft (DD), Call Deposit Receipt (CDR) or Pay order in the name of **Indus Hospital & Health Network**, with a validity period of One Hundred Eighty (180) calendar days.

Bids not accompanied by a valid bid security (both copy and original), in form, amount and duration validity, shall be rejected. The conditions for forfeiture of bid security or bond shall be similar to those specified in the Procurement Manual of IHHN. Bid security or bid bond of unsuccessful bidders shall be returned to the bidders after the finalization of successful bidder(s).

Submission of Bids

The sealed envelopes shall bear the name and address of the bidder, tender reference number and subject of the procurement. If envelopes are not sealed and marked as required, IHHN will assume no responsibility for the misplacement or premature opening of the bid.

Sealed bid shall be delivered by hand or by courier services to **Indus Hospital & Health Network (IHHN), 5th Floor, Woodcraft Building, Plot # 3 & 3-A, Sector 47, Korangi Creek Road, Karachi.** It shall be the responsibility of the bidder to ensure that all bids whether delivered by hand or by courier services are received at the mentioned address before the deadline for bid submission. Soft copy bids or bids sent through emails shall be rejected.

Copies of the bid to be submitted by the bidder

The bidder shall submit **one (01) original bid** accompanied with **one (01) photocopy or copy** of the bid. All pages of the bid must be numbered in sequence, signed/initialed by the authorized personnel of the bidder. The key documents of the bid shall in addition to signing/initialing be stamped or sealed. Bids submitted without stamping/sealing and signing/initialing the key document shall be rejected.

Deadline for submission of Bids

All bids, by hand or by courier must be received at the **Indus Hospital & Health Network (IHHN), 5th Floor, Woodcraft Building, Plot # 3 & 3-A, Sector 47, Korangi Creek Road, Karachi, before or on 02nd Sept. 2026 (Wednesday) @ 05:30 PM PST.**

Any bid received after the given deadline shall not be accepted and returned unopened to the bidder.

Contacting the Procuring Agency

No bidder shall contact IHHN on any matter relating to its bid, from the time of the bid opening to the time of contract award. A bidder shall not provide any further information related to the submitted bid after the deadline for bid submission, unless requested by the purchaser. A bidder may in writing inquire about the status of the procurement process or submit a request for clarifications or request for a review after release of results of bid evaluation process. Any effort by a bidder to influence IHHN in its decisions on bid evaluation, bid comparison or contract award shall not be considered.

Bids evaluation methodology and criteria

A bid that substantially complies with the requirements of the evaluation methodology & criteria, specifications, products required, time schedule and offers the lowest price, shall be selected for award. A bid that doesn't substantially meet the mentioned requirements shall be considered non-responsive and shall be rejected.

Calculation Error Adjustment

If withholding, transportation or other indirect cost calculations are not shown or not mentioned in the financial proposal, the quoted prices shall be considered as prices inclusive of all taxes and charges.

Indus Hospital and Health Network shall correct any non-material arithmetic errors in the bid price provided that such corrections do not constitute an amendment of quoted unit prices.

If a bidder does not accept the final price based on the Indus Hospital & Health Network re-computation and correction of errors, that bid may be rejected.

If there is a discrepancy between words and figures, the amount in words shall prevail.

Purchaser's request for clarifications during bid evaluation

To assist in the evaluation and comparison of bids, IHHN may at its discretion, ask the bidder for a clarification of its Bid and submission of additional supporting information. The request for clarification and the response shall be in writing and shall not seek to change the unit prices and technical specifications of the bid.

For avoidance of doubt, the purchaser shall not ask for clarifications that results into amendment of the unit prices, material amendment of the technical specifications, Terms of Reference and Scope of Work.

The purchaser shall be at liberty to request for any historical documents from bidders during the bid evaluation process. Historical documents are non-material and shall not constitute change in the technical nature of the bid.

For avoidance of doubt, historical documents are documents and information that existed prior to the public announcement of the bid, and may include and not limited to company registration documents; manufacturers and dealers authorization; firm and product quality certifications; bidder and staff practicing licenses and trading licenses and authorization; previous importation documents; previous contracts, contract performance certificates and Work Orders, work orders; product registration status; bidder's bank information, bank certificates and bank statement; tax registration certificates and status; and company's operating capacity.

Negotiation of prices and Work Completion Timeline

IHHN may negotiate with the selected bidder(s) to bring the prices of the selected bidder within the market range, align prices with the previous IHHN contract prices or Work Orders, accommodate offer of discounts and donations and/or finalize the Work completion timeline.

Award decision

After identifying the competitive price offer, in compliance with technical specifications, IHHN reserves the right to award the contract/issue Work Order.

Termination of the procurement process

IHHN reserves the right to cancel the tender process and reject all bids at any time prior to award of the contract without thereby incurring any liability to the affected bidder(s) or any obligation to provide information on the grounds for the buyer's action.

Payment Terms and Method

A mobilization advance of 20% shall be paid, and the balance shall be released against mutually agreed milestones / running bill, issued on a monthly basis and certified by IHHN's Engineer and, where applicable, its Consultant.

Taxes

Deduction of Income Tax at source shall be applicable as per the Income Tax Ordinance 2001 as amended from time to time along with the applicable Service Tax as per the applicable authority. Indus Hospital & Health Network is exempted from General Sales Tax on supplies. Reference "Section VII" for the exemption certificate.

Meet or Exceed Requirements in the bid

The requirements provided in this document are the minimum requirements of Indus Hospital & Health Network. The applicants shall meet or exceed the requirements provided they offer competitive prices. In case a bidder exceeds the minimum specifications indicated in the bid or provides alternative specifications and addition supplies and services, the bidder should highlight such information in the bid to enable the IHHN to identify modified specifications and requirements.

In case the bidder's extra specifications and additional accessories come at an additional cost beyond the standard package prices, the extra supplies or services shall be highlighted in the bid to enable the IHHN to conduct a value-for-money analysis and make a decision.

Notification of Award

IHHN shall issue a Notification of Award to the successful bidder in writing informing about acceptance of the bid. The Notification of Award shall not denote the formation of a contract subject to the signing of a formal contract and/or issue of a Work Order. Simultaneously, all bidders who participated in the tender shall be notified that their proposals were unsuccessful.

Challenging the notification of award

All bidders shall have a maximum of **24 hours**, from the time of receipt of Award Notification, within which to seek clarification or challenge the award decision. Prior to signing of a formal contract, IHHN shall endeavor to resolve all complaints, disputes, and issue clarifications thereof within **24 hours** from the time of receiving queries from the bidders.

In case IHHN finds the complaint or request for clarification submitted by the bidders to be truthful and/or of a material nature, IHHN may recall the notification of award, at no liability and costs from the notified bidder. IHHN shall review the award decision and issue a new notification of award if required. Lodging of a complaint or seeking clarification on an award decision by a bidder shall not prevent IHHN from proceeding with the contract signing process and issue a Work Order, provided that the bidder's query is considered to be non-material or of no consequence to the resulting contract.

Performance security or bond

The bid security or bond of a successful contractor shall be held to serve as the Performance Bond until when the contract is satisfactorily performed, the bid bond expires or the contract expires, whichever comes first. The bid security or bond shall be released upon satisfactory performance of the contract, less deduction of any applicable liquidated damages.

In case the bid security or bond expires in the presence of a valid contract, the Contractor shall be requested to replace the bid security or bond with a valid bid security or performance bond of the same amount or 10% of the original contract price/WO covering the remaining period of the contract.

The conditions for forfeiture of bid security and performance bond shall be similar to those specified in the Public Procurement Rules of Pakistan.

Where a bid security or bond is retained to serve as the performance bond, the forfeiture conditions applicable to the performance bond shall apply to the bid security.

Liquidated damages

Liquidated damages of 0.2% of the Work Order amount shall apply per day of delayed services, counted from the stated delivery date as agreed in the signed contract. The maximum liquidated damages shall be 10% of the Work Order amount, thereafter IHHN reserves the right to terminate the arrangement.

In addition, IHHN reserves the right to cancel part or all liquidated damages upon the bidder's submission of acceptable reasons and supporting documents.

If IHHN cannot deduct the liquidated damage from pending payments, IHHN shall claim the entire amount of the performance security or performance bond from the guaranteeing institution, deduct the applicable liquidated damage amount, and return the balance of the funds to the bidder.

Defective products, forged documents and Blacklisting of bidders

Bidders submitting forged documents, supplying counterfeit or defective products or work shall be blacklisted from participating in any procurement under IHHN's domain. A copy of the blacklisting notice shall be sent to the respective Public Procurement Regulatory Authority of Pakistan.

Subsequently, IHHN reserves the right to confiscate the defected and substandard product/supplies or may ask for replacement after confirmation and acceptance of a valid justification by the bidder.

Defect Liability Period

The Defect Liability Period shall be Twelve (12) months commencing from the date of substantial completion of the job.

Retention Money

A retention sum equivalent to ten percent (10%) of the contract value shall be withheld by the Employer as security for the Defect Liability Period.

Release of Retention Money

The retention money shall be released to the Contractor upon the expiration of the Defect Liability Period, provided that all identified defects have been rectified to the satisfaction of the Employer.

Rectification of Defects

During the Defect Liability Period, the Contractor shall be responsible for the rectification of any defects arising from materials, workmanship, or any other cause attributable to the Contractor.

Notification and Rectification

The Employer shall notify the Contractor in writing of any defects discovered. The Contractor shall commence the rectification of such defects within a reasonable time frame as agreed upon by both parties.

Failure to Rectify Defects

If the Contractor fails to rectify the notified defects within the agreed time frame, the Employer reserves the right to rectify the defects at the Contractor's expense and deduct the costs from the retention money or any other dues payable to the Contractor.

Final Inspection

A final inspection shall be conducted at the end of the Defect Liability Period. Upon successful rectification of all defects and the satisfaction of the Employer, the retention money shall be released to the Contractor.

This clause ensures that the contractor is incentivized to address any post-completion defects promptly and maintains a financial guarantee (retention money) to cover the cost of any necessary repairs.

Force Majeure

Force Majeure shall mean an event or events which are beyond the reasonable control of a Party, and which makes a Party's performance of its obligations hereunder impossible or so impractical as reasonably to be considered impossible in the circumstances, and includes, but is not limited to, war, riots, civil disorder, earthquake, fire, explosion, storm, flood or other adverse weather conditions, strikes, lockouts or other industrial action (except where such strikes, lockouts or other industrial action are within the power of the Party invoking Force Majeure to prevent), confiscation or any other action by government agencies.

1. Force Majeure shall not include
 - (a) Any event which is caused by the negligence or intentional action of a Party or such Party's Sub-contractors or agents or employees; nor
 - (b) Any event which a diligent Party could reasonably have been expected to both:
 - (i) Take into account from the effective date of the Contract; and
 - (ii) Avoid or overcome in the carrying out of its obligations; nor
 - (c) Insufficiency of funds or failure to make any payment required hereunder.
2. The failure of a Party to fulfil any of its obligations hereunder shall not be considered to be a breach of, or default under, the Contract insofar as such inability arises from an event of Force Majeure, provided that the Party affected by such an event has taken all reasonable precautions, due care and reasonable alternative measures, all with the objective of carrying out the terms and conditions of the Contract.
3. A Party affected by an event of Force Majeure shall take all reasonable measures to remove such Party's inability to fulfil its obligations hereunder with a minimum of delay and minimize the consequences of any event of Force Majeure.
4. A Party affected by an event of Force Majeure shall notify the other Party of such event as soon as possible, and in any event not later than twelve (12) hours following the occurrence of such event, providing evidence of the nature and cause of such event, and shall similarly give notice of the restoration of normal conditions as soon as possible.
5. During the period of their inability to perform the Services as a result of an event of Force Majeure, the Contractor shall be entitled to a negotiated payment limited to the costs reasonably

and necessarily incurred by them due to Force Majeure period. See examples under SCC for common force majeure situations and how they will be handled.

6. Not later than six (06) hours after the Contractor, as the result of an event of Force Majeure, has become unable to perform a material portion of the Services, the Parties shall consult with each other with a view to agreeing appropriate measures to be taken in the circumstances.

Dispute settlement

A dispute shall be settled as per provisions of Pakistan Arbitration Act 1940 (Act No. X of 1940) and Rules made thereunder and any statutory modifications thereto. Any hearing shall be held at the address of IHHN mentioned above.

SECTION I (A) – TECHNICAL EVALUATION METHODOLOGY AND CRITERIA

Preliminary Examination Criteria:

The following shall be required to prove evidence of preliminary eligibility, and shall be evaluated on a **Pass or Fail** criteria:

Bid prepared and submitted should be as per the below given table, properly numbered and submitted in the form of proposal.

Sr. #	Attributes	Reference page # in Proposal
1	Complete company profile (may include but not be limited to name, registered office address, telephone, fax and e-mail address and web address, complete contact details of the contact person, details of branch offices and staff details etc.), no. of headcount, PEC License, PEC Category (C4 and above), completed projects especially in health care sectors with quality pictures and cost, handing over certificates.	
2	Certificate of Company/AOP registration or any other legal registration document	
3	Date of establishment of the business, a minimum of Five years of relevant business experience is required.	
4	Established office setup in any major city of Pakistan.	
5	Bidder registered with Income Tax, Sales Taxes and PEC C4 and above: NTN, GST registration Certificates - Bidder appears on Active Tax Payer List (ATL) of FBR. Payment will be linked with the active Taxpayer status as per FBR Database (NTN certificate).	
6	Bank Account Maintenance Certificate AND Last one (01) year Bank Statement	
7	3 Contracts/POs/WOs of PKR 50 million and above of a similar nature were executed during the last 3 years.	
8	Confirmation that the Bid is valid for 60 calendar days from the date of the deadline for submission of bids.	
9	Bid accompanied with valid Bid Security of PKR 500,000/- in the form of Demand Draft (DD), Call Deposit Receipt (CDR) or Pay order in the name of Indus Hospital & Health Network. A blacked-out copy to be placed in the Technical Envelope, whereas original bid security to be placed in Financial Envelope.	
10	Undertaking on Stamp paper as per Section V (A)	
11	Signed Conflict of Interest declaration as per Section V(B)	

SECTION II –BOQs

- BoQ

Attached as (BOQ)

SECTION III – Drawings

- Drawings

Attached as (Drawing)

SECTION V (A) – UNDERTAKING

UNDERTAKING (Rs. 50 Stamp Paper attested by notary public)

I/We, M/s _____,

do hereby solemnly affirm and declare as under:

- Any acts where IHHN employees and those associated with IHHN work use their positions of power to exploit those we serve are against IHHN very mission, values and standards of conduct. IHHN has a zero-tolerance policy against sexual exploitation, abuse, and Harassment.
- We and our representatives remain prohibit from engagement in sexual exploitation & abuse, and sexual harassment, ensuring measures to prevent and respond to sexual exploitation, abuse & harassment as provided for in IHHN – PSEAH policy.
- We are full compliance and will comply in the future with [Code of Conduct for Contractors](#)
- We have never adjudged an insolvent service/advisory/consultancy.
- Our directors/partners have never been declared bankrupt by any court of law.
- We have never been blacklisted or involved in litigation with any client/ organization/ government/ semi-government/ autonomous body.
- Our directors/partners always fulfilled/ obeyed execution of degree or order of any court decree never been dissatisfied against them.
- Our directors/partners have not been convicted of a financial crime, banking frauds mortgage frauds, forgery, bribery, embezzlement, cheque frauds, credit cards frauds, money laundering activities etc.
- We will not solicit, offer, give or receive, or promise or represent to offer, give or receive, fees, gratuities, rebates, gifts, commissions, or other payments, except as disclosed in full to the IHHN, in connection with the procurement process or in contract execution.
- We meet the financial integrity requirement as per applicable laws and regulations.
- We and our representatives comply with all applicable laws and regulations of Islamic Republic of Pakistan, as well as the publicized rules, regulations and policies in our areas of work.
- We and our representatives shall safeguard and protect the rights of all children, irrespective of ability, ethnicity, faith, gender, sexuality and culture. Consistent with the provisions of the ILO Minimum Age Convention (Number 138), we do not employ: (a) children below 14 years of age or, if higher than that age, the minimum age of employment permitted by the law of the country or countries where the performance, in whole or in part, of a contract takes place, or the age of the end of compulsory schooling in that country or countries, whichever is higher; and (b) persons under the age of 18 for work that, by its nature or the circumstances in which it is carried out, is likely to harm the health, safety or wellbeing of such persons (see <http://childrenandbusiness.org/>).

For and on behalf of

SECTION V (B) – CONFLICT OF INTEREST DECLARATION

I/We, _____,
hereby disclose all of my conflicts of interest and other potentially conflicting interests, including specific financial interests and relationships and affiliations relevant to the procurement of IHHN in any form. This applies to the past 5 years and the foreseeable future. I/We also agree that I/We will not use any confidential information obtained from my activities related to procurement, to further my own or others financial interests.

Name & Designation

Signature & Stamp

Date:

Please list any potential conflicts of interest:

- 1)
- 2)
- 3)

SECTION VI- SUPPLIER AUDIT AND EVALUATION FORM**SUPPLIER AUDIT AND EVALUATION FORM**

Sr. #	Documents	Yes	No
1.	Income Taxation Certificate		
2.	General Sales Tax Certificate		
3.	Agency/Distribution Certificate/ Partnership Certificate/ Reseller Letter		
4.	In case of Equipment's: Official Service Centres address		

2.) Additional information/comments about the Supplier/ Bidder:

3.) Reviews from Previous Customers:

S. No	Customer	Comments
1		
2		
3		
4		

SUPPLIER INFORMATION FORM

1.) General information about the supplier

Name of the Supplier: _____

Code (For Supply Chain Use ONLY): _____

Type: Supplier ☐ Manufacturer ☐ Distributor ☐

Supplier Person: _____

Alternate Name: _____

Parent Supplier Name in case of a distributor: _____

Supplier Address: _____

Tax payer's ID: _____

Tax Registration Number: _____

Customer Number: _____

2.) Contacts Information:

Serial Number	First Name	Last Name	Title	Department	Inactive On
1.					
2.					
3.					
4.					

Telephone: _____

Alternate Contact Name: _____

Alternate Telephone: _____ NTN Number: _____

Mobile: _____ URL: _____

Fax Number: _____ Email: _____

3.) Manufacturing Site Details:

Site Name: _____

Country: _____

City: _____

Province: _____

Address: _____

Alternate Site Name Address: _____

4.) Payment Details:

Terms: _____ Invoice Currency: _____

Payment Currency: _____ Payment Method: _____

Pay Group: _____ **Signature of Supplier:** _____

Payment Priority: _____

Remittance E-mail: _____

Term Date Basis: _____

Pay Date Basis: _____

SECTION VII - GST Exemption Certificate



UNDERTAKING FOR NON-CHARGING OF SALES TAX


UNDER SIXTH SCHEDULE OF SALES TAX ACT. 1990

We would like to inform you that "Indus Hospital & Health Network" is registered as a company limited by guarantee not having share capital (under section 42), incorporation on 23 June 2008 under the Companies ordinance 1984. Capacity available in hospital more than 50 beds.

We would inform you that the Finance Act 2022 has inserted general provision exemption from Sales Tax on supplies to hospital, vide Serial No. 166 of the Sixth Schedule, covering "Goods excluding electricity and natural gas supplied to hospitals run by the charitable hospitals of fifty beds or more."

We hereby confirm that we meet the above criteria and are exempt from Sales tax as per above mentioned provision of Sales Tax Act 1990.

For Indus Hospital & Health Network

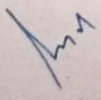


Head of Finance

- (b) After sub-section (4), the following new sub-section shall be added,
namely:-

"(4A) The privileges provided to a member under this section will not be refunded."

3. **Amendments of the Sales Tax Act, 1990.**— In the Sales Tax Act, 1990, the following further amendments shall be made, namely:-

- (1) in section 2,—

- (a) in clause (12), after the word "include", the words and comma "production, transmission and distribution of electricity," shall be added;
- (b) in clause (29A), in sub-clause (b), after the word "Act", the words "excluding fee and service charges imposed and collected under section 76" shall be added;
- (c) in clause (33),—
- (i) in sub-clause (c), the word "and" at the end shall be omitted; and
- (ii) in sub-clause (d), for the colon at the end, a semi colon and the word "and" shall be substituted, and thereafter the following new clause shall be added, namely:—
- "(e) production, transmission and distribution of electricity.";
- (d) in clause (43A), after sub-clause (g), the following new sub-clause shall be inserted, namely:—
- "(ga) a person engaged in supply of articles of jewellery, or parts thereof, of precious metal or of metal clad with precious

165.	Goods imported by or donated to hospitals run by the non-profit making institutions subject to the similar restrictions, limitations, conditions and procedures as are envisaged for the purpose of applying zero-rate of customs duty on such goods under the Customs Act, 1969, (IV of 1969).	99.13 and 99.14,
166.	Goods excluding electricity and natural gas supplied to hospitals run by the charitable hospitals of fifty beds or more.	Respective headings
167.	Goods temporarily imported into Pakistan, meant for subsequent exportation charged to zero-rate of customs duty subject to the similar restrictions, limitations, conditions and procedures as are envisaged for the purpose of applying zero-rate of customs duty on such goods under the Customs Act, 1969 (IV of 1969).	99.19, 99.20 and 99.21
168.	Fertilizers	Respective headings

SECTION VIII - PROTECTION FROM SEXUAL EXPLOITATION, ABUSE AND HARASSMENT POLICY (PSEAH)

1. INTRODUCTION

Indus Hospital & Health Network (IHHN) is committed to upholding the dignity and rights of employees and beneficiaries, ensures a safe and trusted work environment, free from bullying, harassment, and sexual exploitation. The institution maintains a zero-tolerance policy for all forms of sexual exploitation and abuse, extending to power dynamics among employees, staff, and the community. IHHN believes that people affected by emergencies and conflicts become much vulnerable and can possibly be a target of some form of exploitation or abuse by any traditional or non-traditional aid worker.

Keeping this in mind; IHHN has established this policy on “Protection from Sexual Exploitation, Abuse and Harassment– PSEAH” to ensure that IHHN follows “Zero Tolerance Policy” on sexual misconduct, and it has established its clear procedures and guidelines for addressing SEAH.

The policy underscores IHHN's commitment in maintaining the highest ethical standards and prioritizing the well-being of all individuals associated with the institution.

2. ABOUT THE POLICY

IHHN has a zero-tolerance policy for sexual exploitation, abuse in particular child abuse, sexual harassment and bullying by IHHN staff. IHHN is committed to ensuring that all recruited staff members possess the necessary qualifications and suitability to work with beneficiaries, with particular attention to the needs and vulnerabilities of women, children, and other at-risk adults. Exploitation and abuse, encompassing sexual, physical, verbal, or emotional misconduct toward adults or children by IHHN employees, are considered acts of gross misconduct IHHN emphasizes that all forms of sexual exploitation, abuse and Harassment (SEAH) are prohibited and will lead to disciplinary action, ranging from corrective measures to the most severe consequence of termination from employment.

IHHN strongly encourages its employees and other stakeholders who possess information regarding incidents of inappropriate or suspected breaches of this policy to come forward promptly. IHHN employees are expected to fully cooperate with any inquiries and investigations conducted under this policy, demonstrating a commitment to transparency and accountability within the institution.

3. POLICY STATEMENT

IHHN's PSEAH Policy is governed with the IASC SIX Core principles of the **UN Secretary General's Bulletin** which outlines its stance on preventing sexual abuse and exploitation:

- Sexual exploitation and abuse by humanitarian workers constitute acts of gross misconduct and are therefore grounds for termination of employment.
- Sexual activity with children (under the age of 18) is prohibited regardless of the age of majority or age of consent locally. Mistaken belief regarding the age of a child is not a defense.
- Exchange of money, employment, goods, or services for sex, including sexual favors or other forms of humiliating, degrading or exploitative behavior is prohibited. This includes exchange of assistance that is due to beneficiaries.
- Any sexual relationship between those providing humanitarian assistance and protection and a person benefitting from such humanitarian assistance and protection that involves improper use of rank or position is prohibited. Such relationships undermine the credibility and integrity of humanitarian aid work.
- Where a humanitarian worker develops concerns or suspicions regarding sexual abuse or exploitation by a fellow worker, whether in the same agency or not, he or she must report such concerns via established agency reporting mechanisms.
- Humanitarian workers are obliged to create and maintain an environment which prevents sexual exploitation and abuse and promotes the implementation of their code of conduct. Managers at all levels have particular responsibilities to support and develop systems which maintain this environment.”

4. PURPOSE

The overall purpose of this policy is to prohibit all IHHN associated persons from engaging in any form of

sexual misconduct, sexual exploitation, abuse and harassment of any beneficiary IHHN has to serve; and create an overall organizational environment and culture which offers safer and harassment free workplace to all concerned.

5. SCOPE

This policy is universally applicable to every member of the Indus Hospital & Health Network (IHHN) team, irrespective of their employment status—whether full-time, part-time, or engaged on contractual terms. In accordance with the principles outlined in IHHN's Code of Conduct, this policy holds away not only during working hours but also extends its authority to all aspects of a staff member's life. Moreover, this policy is obligatory for other individuals representing IHHN, a category that includes, but is not limited to,

- partners
- volunteers (including board members and advisors)
- consultants
- contractors/suppliers/vendors
- interns
- visitors
- beneficiaries, community workers, aid workers/field staff, and any others acting as representatives of IHHN

All staff members and representatives mentioned above are vested with the authority to bring forth complaints under the purview of this policy.

6. DESCRIPTION – OBJECTIVES

- Ensure that all programs / interventions implemented by IHHN are safer and free from sexual misconduct / sexual exploitation and abuse for all the communities, beneficiaries, staff and other associated personnel.
- Ensure that IHHN follows set guidelines and procedures for prevention and response to SEAH.
- Ensure that all IHHN staff / personnel work under standard and acceptable code of conduct and they do not involve in any form of sexual misconduct or abuse.
- Ensure that IHHN has established clear policies and procedures pertaining to PSEAH and which will help promote the accountability at all levels concerned.

7. GUIDING PRINCIPLES

IHHN's PSEAH policy is grounded in the following principles:

- Beneficiaries in contact with IHHN and its employees are entitled to be treated with respect, dignity, and the utmost confidentiality.
- IHHN employees are prohibited from discriminating against beneficiaries based on factors such as race, color, religion, gender, age, ethnicity, group association, political affiliation, education, marital or parental status, pregnancy, or disability.
- Safeguarding beneficiaries is an integral consideration in the design and implementation of all IHHN projects and programs

8. COMPLIANCE TO GOVT. LAWS AND UN PROTOCOLS ON SEXUAL MISCONDUCT

This PSEAH Policy fully adheres to the Govt. of Pakistan's Law on Workplace Harassment and the United Nations Protocols and Inter-Agency Standing Committee guidelines applicable to UN Agencies and NGOs/ CSOs for protection of all forms of sexual misconduct including the protection of aid recipients/ beneficiaries from sexual exploitation and abuse (SEA) by the aid workers. These include:

- Protection against Harassment of Women at the Workplace (Amendment) Act, 2022, Govt. of Pakistan.
- UN Secretary-General's Bulletin on Special Measures for Protection from Sexual Exploitation and Abuse.
- IASC SIX CORE PRINCIPLES
- UN Protocol on Allegations of Sexual Exploitation and Abuse Involving Implementing Partners.
- UN Protocol on the Provision of Assistance to Victims of Sexual Exploitation and Abuse. Accountability to Affected Populations (AAP).

- Statement of Commitment for Eliminating Sexual Exploitation and Abuse by UN and Non-UN Personnel.

IHHN leadership will make all possible efforts to ensure that all the requirements instructions as stipulated in above guiding UN documents are fully incorporated in overall initiatives of IHHN, at all levels, where applicable.

9. ROLES AND RESPONSIBILITIES ON PSEA WITHIN IHHN

IHHN leadership is responsible to ensure that it has placed all the necessary policies, systems and procedures in place which can guarantee the implementation of “Zero Tolerance Policy” on all forms of sexual misconduct including the sexual exploitation and abuse of the program participants / beneficiaries. Following are the key responsibilities of the IHHN Personnel related to PSEAH:

I. MANAGEMENT ROLES & RESPONSIBILITIES

- Provide oversight of PSEAH prevention and response
- Review and update PSEAH-related policies and guidance
- Ensure attention and resources to PSEAH across the organization
- Facilitate and oversee investigations of SEA allegations
- Coordinate with other organizations on PSEAH, including donors
- Promoting a safe and inclusive organizational culture and office environment that prevents sexual exploitation and sexual abuse where staff feel empowered to speak up, and support and develop systems that maintain this environment
- Ensure that a victim-centered approach guides all actions for PSEAH

II. PSEAH FOCAL PERSONS ROLES & RESPONSIBILITIES

- Support senior management to meet their PSEAH-related responsibilities
- Report concerns or issues with PSEAH implementation to senior management, including referrals of victims/survivors to assistance and services
- Receive reports of SEA allegations and coordinate the response
- Conduct training and awareness-raising of personnel and others on PSEAH
- Coordinate with other relevant actors on PSEA, and representing the organization in inter-agency PSEAH Network
- Ensure information about PSEAH is communicated to the community, including sharing details on the complaint mechanism and referral pathway and service providers

III. HUMAN RESOURCES DEPARTMENT

- Conduct screening for past SEAH violations, and other code of conduct and policy violations (e.g. fraud, corruption, abuse of power), as part of recruitment process
- Ensure all personnel sign the organization’s code of conduct
- Integrate a PSEAH clause in personnel contracts and contract agreements, including when subcontracting
- Support communication with personnel during investigation of SEA allegations
- Keep PSEAH-related documents of personnel on file, including signed codes of conduct

IV. ALL OTHER IHHN STAFF / ASSOCIATED PERSONNEL

- Uphold the code of conduct and PSEAH-related policies
- Actively participate in SEAH-related trainings and awareness-raising efforts, including support for dissemination of PSEAH materials
- Report allegations of SEA through the designated reporting channels
- Participate in investigations of SEA allegations as appropriate
- Identify and mitigate/avoid SEAH-related programme risks (particularly for personnel involved in programming)

Following are some of the additional specific roles and responsibilities:

- **Board of Directors:** The overall responsibility for monitoring the implementation of PSEAH Policy rests with IHHN Board of Directors. The Board is thus responsible for incorporating safeguards in all approval processes and controlling systems

- **Senior Management:** All senior managers (including the chief executive and division heads) are responsible for integrating PSEAH in plans, strategies, policies and programmes, as appropriate.
- **Programme Coordinators and Project Heads:** These coordinators are responsible for monitoring the integration of safeguards at programme implementation level. This responsibility is shared with partners and laid out in contracts.

10. TERMS OF REFERENCE OF THE IHHN SAFEGUARDING COMMITTEE

I. IHHN'S SAFEGUARDING COMMITTEE

- IHHN Safeguarding Committee shall comprise the following members:
- Executive Director, Female, Chairperson*
- Senior Manager Operations, Male, Member
- Senior Manager Procurement & Supply Chain, Male, Member
- Senior Manager Programs, Female, Member

**Anyone can be designated by Chairperson of Committee for Safeguarding based on nature of the case.*

- At least one member of the Safeguarding Committee shall be a woman. The quorum for a meeting of the IHHN Safeguarding Committee shall be the Chairperson and two other members, one of whom should be a woman. The Chairperson shall have the authority to nominate additional or alternate members on a case-to-case basis.
- In case of a complaint against a member of the IHHN Safeguarding Committee, CEO-IHHN shall nominate an alternate member in his/her place.
- If any complaint is filed against the CEO-IHHN, Member, Director or Advisor to the Board of IHHN, the case shall be resolved by a Committee of the Board as may be designated by the Board on a case-to-case basis.
- All members of the Safeguarding Committee shall be provided appropriate training for handling and investigating cases under this policy.

II. IHHN SAFEGUARDING COMMITTEE SHALL BE RESPONSIBLE TO

Ensure that everyone on the Board, Executive Committee, Medical & Non-medical staff, Interns, Volunteers, Housekeeping, Safety & Security staff and all IHHN staff and partners understand the purpose and importance of IHHN PSEAH Policy and Code of ethics.

Ensure that appropriate training is in place for Line Managers and all other stakeholders.

Ensure communication channels are open and clear and that employees /community/other stakeholders can raise issues and concerns comfortably without any fear.

Examine and evaluate complaints to figure out their type and nature, and suggest the right actions to take.

Investigate the complaints and share the findings and recommendations with the CEO-IHHN/ President of IHHN.

If the complaints involve employees of the other direct & indirect partners involved, follow up with them on the progress of the inquiry or investigation. Review the recommendations and decisions made by the implementing partners and provide appropriate suggestions if needed. Suggest penalties or disciplinary actions when & where necessary. Recommend changes may need to be made to the organization's policies once investigations of complaints have been completed. Committee can audit to check system efficiency and compliance of the policy and code of conduct. For the implementing partners and provide appropriate suggestions if needed.

III. DESIGNATED SAFEGUARDING OFFICER

Manager/In-charge of the Human Resource Section at IHHN shall be the Designated Safeguarding Officer for the purpose of this Policy. CEO IHHN shall have the authority to designate any other employee as the Safeguarding Officer.

IV. RESPONSIBILITIES OF THE DESIGNATED SAFEGUARDING OFFICER

- Act as the focal person for handling complaints under IHHN's PSEAH Policy
- Acknowledge receipt of complaints to the complainants and forward the complaints to the IHHN's Safeguarding Committee (defined in section below) in a timely manner

- Coordinate meetings of IHHN’s Safeguarding Committee and facilitate the Committee in investigations
- Coordinate with and provide feedback to the complainant and the accused as appropriate
- Coordinate with implementing partners for complaints relating to their employees
- Ensure that all complaints, investigations and decisions of IHHN’s Safeguarding Committee are adequately documented and kept confidential
- Maintain the Safeguarding Complaint Register as per the format prescribed in IHHN’s PSEAH Policy
- Any other responsibility assigned by the IHHN’s Safeguarding Committee

11. CUSTODY

HR senior representative shall be the custodian of the Policy. It shall be the responsibility of the HR senior representative to ensure that the Policy is regularly updated to meet the changing needs of the organization and/or changes in best practices or applicable laws. Requests for an amendment to the Policy can come from any source, e.g. from beneficiaries, IHHN employees, partner organizations, donors etc. A safeguarding incident may also necessitate a change to the Policy. The revised version of the PSEA Policy will be duly signed and circulated among all the relevant staff for compliance.

12. DEFINITIONS

The definitions of terms used in this policy have been taken from the PSEAH Toolkit of UNICEF.

Accountability	The obligation to: i) demonstrate that work has been conducted in accordance with agreed rules and standards and ii) report fairly and accurately on performance results vis-à-vis mandated roles and/or plans
Beneficiaries and Affected Populations	Individuals, groups, or organizations that directly or indirectly benefit from an intervention, project, or program and people who are affected, either directly or indirectly, by a hazardous event.
Child	A person under the age of 18, regardless of the age of majority or age of consent locally.
Complainant	A person who initially notifies of an allegation of sexual exploitation and abuse.
Gender-based violence (GBV)	An umbrella term for violence directed towards or disproportionately affecting someone because of their actual or perceived gender identity. Sexual exploitation and abuse is a form of GBV.
Implementing partners (‘partners’)	Entity responsible and accountable for implementation of the intended programme. It may include government institutions, intergovernmental organizations, civil society organizations and UN agencies.
Informed consent	Informed consent means making an informed choice freely and voluntarily by persons in an equal power relationship. It is a key starting point in the provision of victim assistance where the victim must be informed about all available options, and fully understand what she or he is consenting to as well as the risks, including the limits of confidentiality, and benefits before agreeing. The full range of choices should be presented to the victim, regardless of the service provider’s individual beliefs. The victim should not be pressured to consent to any service, interview, exam, assessment, etc. A victim can withdraw consent at any time.
Informed assent	The expressed willingness to participate in services. For younger children, who are by definition too young to give informed consent but are old enough to understand and agree to participate in services, the child’s ‘informed assent’ is sought.
Investigations	A legally based and analytical process designed to gather information in order to determine whether wrongdoing occurred and if so, the persons or entities responsible.

Personnel	This includes employees as well as subcontractors, consultants, interns or volunteers associated with or working on behalf of IHNN or its partner organizations.
Sexual exploitation and abuse (SEA)	‘Sexual exploitation’ is any actual or attempted abuse of a position of vulnerability, differential power or trust for sexual purposes, including, but not limited to profiting monetarily, socially or politically from the sexual exploitation of another. ‘Sexual abuse’ is the actual or threatened physical intrusion of a sexual nature, whether by force or under unequal or coercive conditions. This includes non-contact and online sexual exploitation and abuse. ‘Sexual Exploitation and Abuse’ (SEA) is the abuse or attempted abuse of a position of vulnerability, differential power or trust for sexual purposes or the actual or threatened physical intrusion of a sexual nature by IHNN personnel or its implementing partners against the people being served. Although SEA can happen anywhere in society, when used as an umbrella term within the development and humanitarian sector, the term refers to SEA perpetrated by those working in, or with, development and humanitarian organizations.
Sexual harassment	Sexual harassment is any unwelcome conduct of a sexual nature that might reasonably be expected or be perceived to cause offense or humiliation, when such conduct interferes with work, is made a condition of employment or creates an intimidating, hostile or offensive work environment. Sexual harassment may occur in the workplace or in connection with work. While typically involving a pattern of conduct, sexual harassment may take the form of a single incident. In assessing the reasonableness of expectations or perceptions, the perspective of the person who is the target of the conduct shall be considered.
Survivor / Victim	Refers to a person who is, or has been, sexually exploited or abused. ‘Survivor’ is often used interchangeably with ‘Victim’. However, neither designation is any way meant to imply a lack of strength, resilience, or capacity to survive. While the vast majority of reported victims of SEA are women and girls, boys and men can also experience SEA.
Victim-centered approach	A victim-centered approach (also referred to as ‘survivor-centered’ approach) aims to create a supportive environment in which each victim’s rights, wishes and self-determination are respected and in which the person is treated with dignity and respect.
Whistle-blower	Any person who reports SEA
Zero-tolerance policy	A policy establishing that sexual exploitation and abuse by personnel (including by partners) is prohibited and that every transgression will be acted upon.

13. CODE OF CONDUCT

The commitment of IHNN to seamlessly integrate PSEAH considerations into all facets of our planning, programming, and operational processes is unwavering. This integration serves as a cornerstone for nurturing a culture embedded in respect, accountability, and the prevention of Sexual Exploitation, Abuse and Harassment within our organization. In accordance with our dedication to transparency and inclusivity, IHNN engages in consultations with the affected population and local communities, particularly those identified as at-risk groups by the organization. This collaborative approach ensures that the systems implemented and measures taken for the prevention and response to Sexual Exploitation, Abuse and Harassment are not only sensitive to the vulnerabilities and needs of beneficiaries but are also culturally appropriate.

IHNN has developed a PSEAH Code of conduct which is signed by all IHNN employees. Our Code of Conduct reinforces the collective responsibility of all staff and other representatives to promptly report any suspicions or incidents of sexual harassment, exploitation, and abuse. Failure to report to the appropriate authority constitutes a breach of both the Indus Hospital & Health Network Code of Ethics and this policy, and may result in disciplinary action being taken. This unequivocal stance underscores our commitment to maintaining a safe and respectful environment for all individuals associated with our institution.

14. IHHN REPORTING OF SEXUAL EXPLOITATION AND ABUSE / SEXUAL MISCONDUCT

IHHN has established a robust and transparent Reporting Mechanism / Complaint and Feedback System for receiving allegations of SEAH from the aid recipients / communities it serves and the personnel associated with IHHN.

Reporting Mechanism is Guided by Following Basic Principles of Effective Reporting:

- Safety / Protection from Retaliation
- Confidentiality
- Transparency
- Accessibility

Following are additional key features of the Reporting Mechanism:

- Reporting Channels are Safe, Confidential and Accessible
- Protection from Retaliation: IHHN is committed to upholding a culture of transparency and a safe environment where personnel and beneficiaries can report SEAH allegations as soon as possible without any adverse or punitive action being taken against them. The Organization does not tolerate any kind of retaliation, or threat thereof, against anyone who reports a situation of SEA or cooperates in any investigation process related to a SEAH allegation.
- Access to sensitive information is restricted to ensure the safety of survivors and the complainants
- Information about an allegation is shared only with the authorized/relevant personnel on a 'need to know' basis for the purpose of investigations or providing assistance to the survivor.
- IHHN has a mechanism to ensure that its beneficiaries are aware about its Reporting Channels
- IHHN has a system in place to ensure that staff involved in complaint handling is fully guided and is trained periodically for effective complaint handling and investigations

15. GUIDELINES ON SEA REPORTING

Here are some quick guidelines / DOs & DON'Ts for staff related to SEA reporting:

I. DOs FOR SEA REPORTING:

- DO Report Immediately / Within 24 Hours When You Have Suspicions of SEA
- DO Select the Reliable Channel to Report the Allegation
- DO Report Even If You Are Not Certain That SEA Occurred
- DO Report All Allegations Regardless of When They Happened
- DO Report Using Information That is Available?
- DO Report Allegations Even If Committed by Staff of Other Organization
- DO Report All Sexual Contacts with Children
- DO Respect Confidentiality of Both the Victim & the Accused

II. DON'Ts for SEA Reporting:

- DO NOT Forget Your Responsibility to Report SEA
- DO NOT Probe / Investigate the Perpetrator / Abuser
- DO NOT Probe / Interview the Victim / Survivor
- DO NOT Discuss the Matter with Any One Not Relevant
- DO NOT Disclose Information to Any One Not Relevant
- DO NOT Hide or Exaggerate Facts

Reporting of SEA / sexual misconduct is highly important. Failing to report SEA may also constitute misconduct. Similarly, false reporting of sexual misconduct / SEA with malicious intention shall also be treated as misconduct.

III. CHANNELS FOR SEAH REPORTING

IHHN is fully aware that SEA cannot be well addressed without the availability of diverse, functional, safe and accessible reporting channels for reporting of allegations of sexual exploitation, abuse and Harassment or overall sexual misconduct.

IV. REPORTING CHANNELS ESTABLISHED BY IHHN

IHHN has established following internal 'Reporting Channels' for receiving allegations of sexual misconduct from its beneficiaries and staff.

Reporting Sexual Misconduct / Sexual Harassment or Abuse of IHHN staff by Their Colleagues / Supervisors / Other Associated Persons: Adamant Channels for receiving SEA allegations form (IHHN/ALL/HRD/SEA/F030/V01) (Annexure AH) beneficiaries against aid workers:

Sr. No.	Reporting Channel	Contact	Remarks
1	Postal Address	Plot 32, Street 36, First Floor, I&T Centre, G-10/4 Islamabad	Safeguarding officer
2	Mobile No/WhatsApp No.	0333-1180794	Safeguarding officer
3	PSEA Focal Person	Senior Manager	Head office
4	Complaint Boxes	All IHHN District Offices	Site In charge
5	Email Address	pseah@tih.org.pk	PSEA Focal person and safeguarding officer

Channels for receiving sexual misconduct allegations from staff against staff/others:

Sr. No.	Reporting Channel	Contact	Custodian/Incharge/Authorized
1	Postal Address	Plot 32, Street 36, First Floor, I&T Centre, G-10/4 Islamabad	Safeguarding officer
2	WhatsApp No.	0333-1180794	Safeguarding officer
3	PSEA Focal Person	Senior Manager	Head office
4	Harassment Committee	Nominated by Chairperson	Chairperson
5	Complaint Boxes	All IHHN district offices	Site In charge
6	Email Address	pseah@tih.org.pk	PSEA Focal person and safeguarding officer

V. OTHER REPORTING CHANNELS / GBV HELPLINES

In addition to IHHN Reporting Channels as mentioned above; IHHN will also share the contacts of other relevant /accessible GBV Services / GBV Helplines which IHHN program beneficiaries and staff can access for redressal of their grievances of sexual misconduct. Purpose of sharing additional helplines is to ensure that both the victims and accused have freedom to choose the appropriate channel for reporting the grievance / dissatisfaction which best suites their situation and needs. These include the following:

Sr. No.	Type of Service	Managed/Owned By	Contact No. & Email
1	Ombudsperson Secretariat for Protection against Harassment of Women at Workplace	Federal Ombudsperson	Ph.: (051) 92 64 444 Email: info@fospah.gov.pk Online: https://fospah.gov.pk
2	Bolo Helpline	Social Welfare Directorate KPK	0800-22227
3	Women Development Department (WDD) Sindh Help line	WDD Sindh	1094
4	PCSW-Punjab	Punjab Government	1043
5	Baluchistan Women Helpline	Baluchistan Government	1089

VI. INVESTIGATION PROCESS

IHHN will build in house capacity of staff regarding investigation of SEA cases. However, IHHN will outsource or will seek assistance from UN agencies. Upon the receipt of a complaint, the organization is committed to taking prompt action by initiating a comprehensive investigation. This process will be conducted with utmost impartiality, involving **qualified personnel specifically trained** in handling cases related to Sexual

Exploitation, Abuse and Harassment (SEAH). Recognizing the sensitivity of such matters, updates on the investigation's progress will be communicated to the complainant, while ensuring the strict preservation of confidentiality.

To fortify the organization's commitment to a safe reporting environment, protective measures will be in place to guard against any form of retaliation. This includes a dedicated **Whistle-blower Protection Program**, assuring the well-being and security of those who courageously come forward to report concerns.

In the event that a complaint is substantiated, the organization will take appropriate **disciplinary measures** against the responsible party. Concurrently, provision of comprehensive **Support and Resources for Complainants** will be ensured, including access to counselling and medical services, underscoring our commitment to their well-being.

IHHN has developed a meticulous **Record-Keeping System** to confidentially document complaints and their resolutions. This record not only serves to track trends but also inform preventive measures, reinforcing our dedication to continuous improvement and learning.

In cases where reporting to relevant authorities is mandated by law, the organization will comply accordingly, reinforcing our commitment to legal and ethical standards.

The formal inquiry/investigation procedure shall have the following IHHNs involved:

- i. **The Safeguarding Committee** after the receipt of a written complaint, shall:
 - a. within 03 days communicate in writing the charges and statement of allegations to the accused;
 - b. require the accused, within 07 days from the day the charge is communicated to him/her, to submit a written defense and on his/her failure to do so, without reasonable cause, the Committee may proceed ex-parte;
 - c. enquire into the charge and may examine such oral or documentary evidence in support of the charge or defense of the accused as the Committee may consider appropriate
- ii. As part of the inquiry procedure, the Safeguarding Committee may:
 - a. call and/or interrogate any person in relation to the complaint;
 - b. require the production of any evidence;
 - c. record evidence;
 - d. get the complainant or the accused medically examined by an authorized doctor, if necessary.
- iii. The statements and other evidences acquired in the inquiry process shall be considered as confidential. The Safeguarding Committee can instruct to treat the whole proceedings confidentially, if necessary.
- iv. The Complainant shall have the right to be accompanied by a family member or any other person when required to appear before the Safeguarding Committee;
- v. The Safeguarding Committee shall ensure that the accused does not create a hostile environment for the complainant and/or witnesses, if any, so as to pressurize him/her from freely pursuing his/her complaint;
- vi. The Safeguarding Committee shall, within thirty (30) days of the initiation of inquiry, submit its findings and recommendations, along with reasons thereof, in writing to the CEO IHHN.
- vii. If the Safeguarding Committee finds the accused to be guilty, it may, depending on the gravity of offence, recommend imposition of one or more penalties, including but not limited to:
 - a. Reprimand;
 - b. Stoppage of increment or withholding of promotion for a specified period;
 - c. Recovery from pay of the whole or part of any pecuniary loss caused to the beneficiary and/or IHHN by the employee;
 - d. Reduction to a lower stage of pay in his/her band, or to a lower band or post; and
 - e. Termination of service without severance pay and other benefits.

CEO IHHN shall make the final decision on the complaint in light of findings and recommendations of the Safeguarding Committee. The final decision shall be made and implemented within seven (07) days of the receipt of recommendations from the Safeguarding Committee.

VII. FOLLOW UP WITH THE COMPLAINANT

After the final decision is implemented, the Designated Safeguarding Officer shall, within one month of the implementation of the final decision, follow up with Complainant for any retaliation by the accused.

In case retaliation is reported by the complainant, the Designated Safeguarding Officer shall communicate the matter to the IHHN Safeguarding Committee.

The IHHN Safeguarding Committee shall take appropriate steps to address the matter. This may include recommendation to revise the previous decision.

In case of a satisfactory follow up, the case shall be officially closed.

VIII. MALA FIDE ACCUSATION

The IHHN Safeguarding Committee may recommend appropriate actions against the complainant if allegations leveled against the accused are found to be false and made with mala fide intentions.

16. SAFE RECRUITMENT

IHHN places paramount importance on implementing PSEAH-sensitive human resources practices throughout the recruitment, contracting, and performance management processes. This commitment is evident from the initial stages,

- IHHN has developed job announcements which explicitly conveys the organization's zero-tolerance policy regarding SEAH.
- During recruitment interviews, our panels diligently inquire about ethics and PSEAH-related matters, reinforcing our dedication to selecting individuals with a strong commitment to these principles.
- Referral check regarding PSEAH
- IHHN has incorporated a PSEAH clause in all the employment contracts
- Signing of PSEAH Code of conduct

* For further details please refer Recruitment policy.

IHHN has Designated PSEA focal points with assigned specific terms of reference, delineating their roles and responsibilities within the organization's broader commitment in preventing and addressing SEAH. PSEAH focal persons are responsible for provision of facilitation in reporting and confidentiality of SEAH cases. Aligning human resources processes with the SEAH policy ensures a seamless integration of reporting and response mechanisms for SEAH allegations, reinforcing the accountability framework.

17. PREVENTIVE MEASURES

In our steadfast commitment to fostering a safe and secure environment, IHHN has developed a comprehensive set of preventive measures aimed at addressing Sexual Exploitation, Abuse and Harassment (SEAH).

18. PSEAH ORIENTATION SESSIONS

IHHN has a regular PSEAH orientation session for all the new hiring and refresher session for the existing staff. Ongoing training programs serve as a pivotal component, not only to raise awareness of the Complaint Mechanism but also to educate our personnel on the intricacies of our PSEAH policies. This ensures that all members of the Network, including staff, volunteers, and partners, are well-versed in the principles and procedures outlined in our PSEAH policy.

These training initiatives are designed to empower individuals with the knowledge and tools necessary to prevent, identify, and respond to instances of sexual abuse and exploitation effectively. By instilling a shared understanding of our policies and procedures, we cultivate a collective commitment to upholding the highest standards of ethical conduct within our organization.

Furthermore, our preventive measures extend beyond training programs. Regular risk assessments are conducted to proactively identify and address potential vulnerabilities by the UN and other organizations, allowing us to tailor our approach to the evolving dynamics of our operational environment. IHHN plans to conduct a consultative session with the community and stake holders in new areas as per need and requirement. This iterative process ensures that our preventive measures remain adaptive and responsive to emerging challenges. Incorporating these preventive measures into our organizational fabric, Indus Hospital & Health Network endeavors to create an environment where individuals are not only aware of the mechanisms in place for preventing sexual abuse and exploitation but are also equipped with the knowledge and resources to actively

contribute to the preservation of a safe and secure workplace.

19. COMMUNITY AWARENESS REGARDING PSEAH

IHHN has developed IEC material for dissemination of IHHN PSEAH complaint mechanism and reporting guidelines for displaying at IHHN health facilities and offices. In addition, contact details of the PSEAH Focal persons would be available for facilitation.

IHHN ensures safety of women and accompanied minors at health facilities, during trainings, community sessions and other events.

Moreover, IHHN extends its commitment beyond its immediate workforce. The organization has incorporated **a standard clause in all contracts and partnership agreements** with suppliers, contractors, subcontractors, and sub-partners, mandating a zero-tolerance policy on SEAH. In cases where collaborators lack appropriate policies and measures, IHHN will hold a brief orientation session, the organization will proactively support them in developing and implementing relevant policies. Importantly, the failure of these entities or individuals to take preventive measures, investigate allegations, or address SEAH will constitute grounds for the termination of any cooperative arrangement, underscoring our unwavering commitment to a safe and ethical working environment

20. ASSISTANCE TO SEA SURVIVORS

IHHN shall provide appropriate assistance to SEA survivors perpetrated by its employees, by referring them to relevant service providers (medical, psychosocial, legal, shelter etc.), subject to the consent of the survivor.

IHHN will coordinate with the stake holders for mapping of relevant services, focal persons and their contact details will then be displayed at the IHHN offices for the staff and beneficiaries.

In this regard, IHHN has developed a SEA Referral Form for referral to the relevant services.

21. REVIEW AND REVISION

IHHN will review the policy on annual basis. Policy reviews will be conducted to guarantee the ongoing relevance and effectiveness of our preventive framework and policy implementation. This commitment to regular evaluation and refinement reflects our dedication to staying abreast of best practices and industry standards in preventing SEAH. The organization acknowledges that a dynamic and responsive approach is essential to maintaining a culture of respect, dignity, and accountability.

- Recommendations made by the Beneficiaries Safeguarding Committee
- Final decision on the Complaint
- Date of implementation of the final decision
- Date(s) of follow up with the Complainant to check for any retaliation
- Summary of follow up
- Date of case closure

INDUS HOSPITAL
&
HEALTH NETWORK

BILL OF QUANTITY - CONTAINERIZED CLINIC

DATE: 19-08-2026

Item No	Description	Unit	Qty	Rate (PKR)	Amount (PKR)	Remarks
SECTION 1 — CONTAINER PROCUREMENT & MODIFICATION						
Procurement, supply, inspection, loading, transportation, unloading, handling, and delivery of one (2) complete 40 ft × 8 ft & (1) 20 ft × 8 ft ISO High Cube Shipping Container to the Contractor's fabrication workshop,						
1.1	Procurement and supply of one (1) ISO 668 Standard 40 ft High Cube (HC) Shipping Container, manufactured in 2015 or later, Wind &	JOB	2		0.00	
1.2	Procurement and supply of one (1) ISO 668 Standard 20 ft High Cube (HC) Shipping Container, manufactured in 2015 or later, Wind &	JOB	1		0.00	
1.3	Loading, transportation, unloading, and delivery of the 40 ft High Cube Shipping Container from the designated container yard to the	JOB	3		0.00	
Section 1 Total — CONTAINER PROCUREMENT & MODIFICATION					0.00	
SECTION 2 —SURFACE PREPARATION & PROTECTIVE COATING						
Supply, prepare, protect, and complete the corrosion protection system for all exposed and concealed Mild Steel (MS) structural members of the Containerized Clinic, including staircase assemblies, structural framing, wall						
SECTION 2.1 — Surface Preparation						
2.1.1	Abrasive sand blasting of all exposed and concealed Mild Steel (MS) structural members to SA 2.5 finish in accordance with ISO 8501-1,	JOB	1		0.00	
Section 2.1 Total — Surface Preparation					0.00	
SECTION 2.2 — Protective Coating System						
2.2.1	Supply and application of one (1) coat Zinc Rich Epoxy Primer (DFT: 60–75 microns).	JOB	1		0.00	
2.2.2	Supply and application of first coat High Build Epoxy Intermediate Coat (DFT: 100–125 microns).	JOB	1		0.00	
2.2.3	Supply and application of second coat High Build Epoxy Intermediate Coat (DFT: 100–125 microns).	JOB	1		0.00	
2.2.4	Supply and application of one (1) coat UV-resistant Acrylic Polyurethane (PU) Top Coat (DFT: 50–60 microns).	JOB	1		0.00	
Section 2.2 Total — Protective Coating System					0.00	
SECTION 3 —STRUCTURAL FABRICATION						
Supply, fabricate, assemble, deliver, install, test, and commission all Mild Steel (MS) structural works required for the complete conversion of one (1) ISO 668 High Cube Shipping Container into a fully functional Containerized						
SECTION 3.1 —Container Modification & Structural Reinforcement						
Carry out all structural modifications to the ISO container including cutting and preparation of openings for doors, windows, ventilation, MEP services, medical equipment, and utility penetrations. Reinforce all modified						
3.1.1	Container Modification Works	JOB	1		0.00	
3.1.2	Structural Reinforcement to Modified Openings	JOB	1		0.00	
3.1.3	Cargo Door End Closure	JOB	1		0.00	
Section 3.1 Total — Container Modification & Structural Reinforcement					0.00	
SECTION 3.2 —External Wall Structural Framing						
Supply, fabricate, and install complete external wall framing using minimum 16 Gauge 3"x1" 2' c/c MS Rectangular Hollow Sections (RHS), including vertical studs, horizontal runners, perimeter framing, bracing members,						
3.2.1	External Wall Structural Framing	Kg	450		0.00	
Section 3.2 Total — External Wall Structural Framing					0.00	
SECTION 3.3 —Internal Wall Structural Framing						
Supply, fabricate, and install complete internal partition framing using minimum 16 Gauge 2"x 1", 2' c/c MS Rectangular Hollow Sections (RHS), including vertical studs, horizontal runners, service support framing, fixing						
3.3.1	Internal Wall Structural Framing	Kg	30		0.00	
Section 3.3 Total — Internal Wall Structural Framing					0.00	
SECTION 3.3—Ceiling Structural Framing						
Supply, fabricate, and install complete false ceiling support framing comprising minimum 75 × 40 × 1.6 mm 2' c/c MS Rectangular Hollow Sections (RHS) as primary support members and minimum 25 × 25 × 1.6 mm MS						
3.3.1	False Ceiling Structural Framing	kg	400		0.00	
Section 3.3 Total — Ceiling Structural Framing					0.00	
SECTION 3.4 —Portable MS Firefighting Equipment Stand						

INDUS HOSPITAL AND HEALTH NETWORK



COMMUNITY HEALTH DIRECTORATE

BILL OF QUANTITY - CONTAINERIZED CLINIC

DATE: 19-08-2026

Supply, fabricate, and install one portable external Mild Steel (MS) firefighting equipment stand fabricated from minimum 25 × 25 mm MS Square Hollow Sections (SHS), 16 Gauge thick, complete with removable mounting					
3.4.1	Portable Firefighting Equipment Stand	JOB	1		0.00
Section 3.4 Total — Portable MS Firefighting Equipment Stand					0.00
SECTION 3.5 — Recessed Fire Extinguisher Cabinet (Internal Wall Mounted)					
Supply, fabricate, and install recessed fire extinguisher cabinets flush-mounted within the insulated wall system, fabricated from minimum 1.2 mm thick CRCA/MS Sheet complete with welded reinforcement frame,					
3.5.1	Recessed Fire Extinguisher Cabinet	JOB	2		0.00
Section 3.5 Total — Recessed Fire Extinguisher Cabinet (Internal Wall Mounted)					0.00
SECTION 3.6 — Oxygen Cylinder Restraint System					
Supply, fabricate, deliver, and install a heavy-duty fixed Oxygen Cylinder Restraint Rack for the Containerized Clinic, suitable for securely accommodating two (2) standard medical oxygen cylinders. The restraint rack shall be					
3.6.1	Heavy-Duty Oxygen Cylinder Restraint Rack	JOB	1		0.00
3.6.2	Iron/MS Fabricated Floor-Mounted Multi-Tier Literature & Flyer Rack for Educational Materials, Powder Coated Finish	Nos	2		0.00
3.6.3	Floor-Standing Lockable Suggestion / Complaint Box with Drop Slot, MS Powder-Coated Stand & Keyed Lock	Nos	1		0.00
Section 3.6 Total — Oxygen Cylinder Restraint System					0.00
SECTION 4 — THERMAL INSULATION, PVC CLADDING & WALL FINISHES					
Supply, prepare, install, test, and commission a complete roof waterproofing system for the Containerized Clinic, including preparation of the existing galvanized corrugated roof, filling of all roof corrugation voids and					
SECTION 4.1 — Roof Waterproofing System					
Application of the complete roof waterproofing system to the existing galvanized corrugated roof, including all materials, accessories, labour, and workmanship necessary to provide a seamless, durable, and watertight					
4.1.1	Roof Corrugation PU Foam Filling	SFT	850		0.00
4.1.2	Polyurethane Primer Application	SFT	850		0.00
4.1.3	Fiberglass Reinforcement Mesh	SFT	850		0.00
4.1.4	Elastomeric Polyurethane Waterproof Coating	SFT	850		0.00
4.1.5	UV-Resistant Protective Top Coat	SFT	850		0.00
Section 4.1 Total — Roof Waterproofing System					0.00
SECTION 4.2 — Flashing & Weather Sealing					
Supply and installation of roof edge flashings, roof joint sealing, and associated weather sealing works complete with all materials, accessories, fixings, and workmanship necessary to ensure a weatherproof and watertight					
4.2.1	Galvanized Steel Roof Flashing With Polyurethane Weather Sealant to External Joints & Penetrations	RFT	130		0.00
Section 4.2 Total — Flashing & Weather Sealing					0.00
SECTION 4.3 — External Wall Thermal & Cladding System					
Install the complete external wall insulation and cladding system comprising minimum 80 kg/m ³ non-combustible Rock Wool insulation within the external wall framing together with 18 mm thick high-density PVC Foam					
4.3.1	Rock Wool Insulation	SFT	1,550		0.00
4.3.2	PVC Foam Board Wall Cladding	SFT	1,550		0.00
					600
					0.00
SECTION 4.4 — Internal Partition Thermal & Cladding System					
Install the complete internal partition insulation and cladding system the partition framing and 18 mm thick PVC Foam Board cladding to both sides of the partitions, complete with trims, sealants, fixing accessories, edge					
4.4.2	PVC Foam Board Partition Cladding	SFT	200		0.00
Section 4.4 Total — Internal Partition Thermal & Cladding System					0.00
SECTION 4.5 — Ceiling Thermal & Cladding System					
Install the complete insulated ceiling lining comprising minimum 80 kg/m ³ Rock Wool insulation above the ceiling framing and 18 mm thick CNC-machined PVC Foam Board decorative ceiling panels arranged in a 2'-0" × 2'-0"					
4.5.1	Rock Wool Insulation	SFT	850		0.00

INDUS HOSPITAL
&
HEALTH NETWORK

BILL OF QUANTITY - CONTAINERIZED CLINIC

DATE: 19-08-2026

4.5.2	Decorative Dampa Ceiling Panels	SFT	850		0.00	
4.5.3	Aluminium Joint Cover Strips	RFT	850		0.00	
Section 4.5 Total — Ceiling Thermal & Cladding System					0.00	
SECTION 4.6 — WALL PROTECTION						
Supply and install heavy-duty wall corner guards manufactured from minimum 2.0 mm high-impact PVC or minimum 1.5 mm powder-coated aluminium, complete with rounded edges, end caps, concealed fixings, and all						
4.6.1	Wall Corner Guards	RFT	170		0.00	
Section 4.6 Total — WALL PROTECTION					0.00	
SECTION 5 — DOORS, WINDOWS & VENTILATION						
Supply, deliver, install, adjust, test, and commission complete door, window, and ventilator systems for the Containerized Clinic, including frames, glazing, hardware, locks, handles, hinges, hydraulic door closers, weather						
SECTION 5.1 — Door System						
Supply and install complete door systems comprising heavy-duty Mild Steel (MS) and powder-coated aluminium doors in the sizes shown on the approved drawings, complete with door frames, glazing where specified,						
5.1.1	Aluminium External Glass Swing Door (4'-0" x 7'-0")	Nos	1		0.00	
5.1.2	MS Internal Glazed Door (2'-6" x 7'-0")	NOs	3		0.00	
Section 5.1 Total — Door System					0.00	
SECTION 5.2 — Window System						
Supply and install fixed aluminium window systems fabricated from minimum 2 mm thick white powder-coated aluminium sections (Lucky or approved equivalent), complete with minimum 5 mm tempered double-glazed						
5.2.2	Fixed Aluminium Window (18" x 36")	NOs	3		0.00	
Section 5.2 Total — Window System					0.00	
SECTION 5.3 — Ventilation System						
Supply and install uPVC ventilator system for toilet and store areas, complete with white uPVC frame, fly-proof insect mesh, imported hardware, fixing accessories, sealants, trims, and all materials required to provide a						
5.3.1	uPVC Toilet/Store Ventilator	NOs	1		0.00	
Section 5.3 Total — Ventilation System					0.00	
SECTION 6 — FLOOR FINISHES						
Supply, fabricate, deliver, install, test, and commission the complete floor finishing system for the Containerized Clinic, comprising marine-grade plywood subfloor and homogeneous Self Levelling Epoxy complete with						
6.1	Marine-Grade BWP Plywood Subfloor (18 mm)	SFT	850		0.00	
6.2	Self Levelling Metallic Epoxy 4mm	SFT	2,000		0.00	
Section 6 Total — FLOOR FINISHES					0.00	
SECTION 7—INTERNAL PLUMBING & SANITARY WORKS						
Supply, fabricate, deliver, install, test, and commission the complete internal plumbing and sanitary system for the Containerized Clinic, including plumbing fixtures, sanitary accessories, hot and cold water distribution,						
SECTION 7.1 — SANITARY FIXTURES & ACCESSORIES						
Supply and install complete sanitary fixtures and bathroom accessories comprising vitreous china wash basin, floor-mounted water closet (WC), plumbing fixture fittings, bathroom accessories, chrome-plated fittings, flexible						
7.1.1	Wall-Mounted Wash Basin	NOs	4		0.00	
7.1.3	Plumbing Fixture Fittings Set	JOB	1		0.00	
Section 7.1 Total — SANITARY FIXTURES & ACCESSORIES					0.00	
SECTION 7.2 — INTERNAL WATER DISTRIBUTION SYSTEM						
Supply, install, test, and commission the complete hot and cold water distribution system using PPRC pipes and fittings, complete with thermal insulation to hot water lines, condensate drain piping for split air-conditioning						
7.2.1	Hot & Cold Water Distribution System	JOB	1		0.00	
Section 7.2 Total — INTERNAL PLUMBING & SANITARY WORKS					0.00	
SECTION 8 — ELECTRIFICATION						

INDUS HOSPITAL AND HEALTH NETWORK



COMMUNITY HEALTH DIRECTORATE

BILL OF QUANTITY - CONTAINERIZED CLINIC

DATE: 19-08-2026

Supply, fabricate, deliver, install, test, and commission a complete concealed electrical system for one (1) Containerized Clinic, comprising electrical infrastructure, Main Distribution Board (MDB), concealed conduit and

SECTION 8.1 — ELECTRICAL INFRASTRUCTURE & DISTRIBUTION

Supply, install, test, and commission the complete concealed electrical wiring infrastructure including heavy-duty uPVC conduits, junction boxes, inspection boxes, concealed copper wiring, modular switches, socket outlets,

8.1.1	Complete Concealed Electrical Wiring System	JOB	1		0.00	
Section 8.1 Total — ELECTRICAL INFRASTRUCTURE & DISTRIBUTION					0.00	

SECTION 8.2 — MAIN POWER DISTRIBUTION

Supply, fabricate, install, test, and commission the complete main electrical distribution system including Main Distribution Board (MDB), incoming generator cable, protective devices, copper busbars, terminations, cable

8.2.1	Main Distribution Board (MDB)	JOB	1		0.00	
8.2.2	4 Core x 25 sq.mm Copper Cable (Generator to MDB)	RFT	100		0.00	
Section 8.2 Total — MAIN POWER DISTRIBUTION					0.00	

SECTION 8.3 — DEDICATED POWER CIRCUITS

Supply, install, test, and commission dedicated power circuits for fixed electrical, mechanical, medical, and laboratory equipment. Split Air Conditioners and Water Pump shall be wired using minimum 4 Core x 4.0 sq.mm PVC

8.3.1	Dedicated Power Circuit — 1.0 TR Split Air Conditioner	POINTS	6		0.00	
8.3.3	Dedicated Power Circuit — Medical & Laboratory Equipment	POINTS	5		0.00	
8.3.7	Dedicated Power Circuit — Fresh Air Supply Fan	POINTS	1		0.00	
Section 8.3 Total — DEDICATED POWER CIRCUITS					0.00	

SECTION 8.4 — SUPPLY OF ELECTRICAL FIXTURES & ACCESSORIES

Supply of all electrical fixtures and wiring accessories complete with manufacturer's standard accessories. Installation, wiring, testing, and commissioning shall be measured under Section 10.5.

8.4.1	Supply of 1 ft x 1 ft LED Panel Light, minimum 36 Watt, complete with LED driver.	NOs	6		0.00	
8.4.2	Supply of 5-inch LED Slim Round Downlight, minimum 17 Watt.	NOs	25		0.00	
8.4.3	Supply of LED Emergency Light with minimum 3-hour battery backup.	NOs	5		0.00	
8.4.4	Supply of Weatherproof LED External Wall Light.	NOs	6		0.00	
8.4.5	Supply of Electric Insect Killer Unit.	NOs	4		0.00	
8.4.7	Supply of Concealed Ceiling Fan complete with regulator.	NOs	6		0.00	
8.4.8	Supply of 13 Amp Universal Modular Socket Outlet complete with 16 SWG GI back box.	NOs	22		0.00	
8.4.9	Supply of 32 Amp Weatherproof Industrial Socket Outlet complete with matching plug.	NOs	1		0.00	
8.4.10	Supply of Two Gang Modular Switch.	NOs	2		0.00	
8.4.11	Supply of Four Gang Modular Switch.	NOs	10		0.00	
8.4.12	15 Ltr Electric Gheezar	NOs	1		0.00	
Section 8.4 Total — SUPPLY OF ELECTRICAL FIXTURES & ACCESSORIES					0.00	

SECTION 8.5 — INSTALLATION OF ELECTRICAL FIXTURES & ACCESSORIES

Install, connect, test, adjust, and commission all electrical fixtures and accessories supplied under Section 10.4, including wiring connections, alignment, fixing, terminations, functional testing, and all accessories required for

8.5.1	Installation of Electrical Fixtures & Accessories	JOB	1		0.00	
Section 8.5 Total — INSTALLATION OF ELECTRICAL FIXTURES & ACCESSORIES					0.00	

SECTION 8.6 — TESTING & COMMISSIONING

Carry out complete inspection, testing, verification, and commissioning of the entire electrical installation including insulation resistance, continuity, polarity, earthing, protective devices, MDB, lighting, power circuits,

8.6.1	Electrical Testing & Commissioning	JOB	1		0.00	
Section 8.6 Total — TESTING & COMMISSIONING					0.00	

SECTION 9 — INFORMATION TECHNOLOGY (IT) & NETWORKING

INDUS HOSPITAL AND HEALTH NETWORK



COMMUNITY HEALTH DIRECTORATE

BILL OF QUANTITY - CONTAINERIZED CLINIC

DATE: 19-08-2026

Supply, deliver, install, test, and commission a complete structured IT and networking infrastructure for the Containerized Clinic, including concealed network pathways, structured cabling, data outlets, network rack, patch

SECTION 9.1 —NETWORK INFRASTRUCTURE

Supply and installation of concealed network containment infrastructure for structured cabling system, including heavy gauge uPVC conduits, junction boxes, inspection boxes, pull boxes, flexible conduits, cable

9.1.1	Concealed network containment infrastructure	JOB	1		0.00	
Section 9.1 Total — NETWORK INFRASTRUCTURE					0.00	

SECTION 9.2 —STRUCTURED NETWORK CABLING

Supply and installation of Category 6 (Cat-6) UTP structured cabling system from Network Rack to designated data outlet points and Wireless Access Point locations, including cable routing and termination requirements.

9.2.1	Cat-6 UTP cabling to data outlets	JOB	12		0.00	
9.2.2	Cat-6 UTP cabling to Wi-Fi access points	JOB	10		0.00	
Section 9.2 Total — STRUCTURED NETWORK CABLING					0.00	

SECTION 9.3 —DATA OUTLETS

Supply and installation of Cat-6 data outlets complete with Cat-6 keystone jack, modular faceplate, 16 SWG GI back box, and associated accessories.

9.3.1	Single Cat-6 Data Outlet	NOs	10		0.00	
9.3.2	Double Cat-6 Data Outlet	NOs	12		0.00	
Section 9.3 Total — DATA OUTLETS					0.00	

SECTION 9.4 —NETWORK RACK & ACCESSORIES

Supply and installation of complete wall-mounted network rack assembly including rack enclosure, patch panel, power distribution unit, cable management system, and patch cords suitable for structured cabling installation.

9.4.1	10U Wall Mounted Network Rack	NOs	1		0.00	
9.4.2	24-Port Cat-6 Patch Panel	NOs	1		0.00	
9.4.3	8-Way 13 Amp Rack Mount PDU	NOs	1		0.00	
9.4.4	Concealed network containment infrastructure	NOs	1		0.00	
9.4.5	Cat-6 Patch Cord 0.5 m	NOs	15		0.00	
9.4.6	Cat-6 Patch Cord 3.0 m	NOs	10		0.00	
Section 9.4 Total — NETWORK RACK & ACCESSORIES					0.00	

SECTION 9.5 —TESTING & COMMISSIONING

Complete testing, certification, commissioning, and documentation of the structured networking system including continuity testing, wire map verification, cable performance testing, identification of network points,

9.5.1	Testing, certification and commissioning of IT network system	NOs	4		0.00	
Section 9.5 Total — TESTING & COMMISSIONING					0.00	

SECTION 10 CONTAINER BRANDING & SIGNAGE

INDUS HOSPITAL AND HEALTH NETWORK



COMMUNITY HEALTH DIRECTORATE

BILL OF QUANTITY - CONTAINERIZED CLINIC

DATE: 19-08-2026

Supply, fabricate, deliver, install, test, and commission complete external branding and internal signage system for the Containerized Clinic.

External branding shall comprise CNC laser-cut 3D letters and approved IHNN logo fabricated from aluminium or mild steel, mounted on decorative MS square hollow section (SHS) support frame with suitable anchors, brackets, welding, and fixing arrangements. Metal components shall receive anti-corrosion treatment and shall be finished with automotive-grade polyurethane (PU) paint or powder-coated finish suitable for outdoor exposure.

Internal signage shall comprise illuminated 3D acrylic lettering with approved IHNN logo, fabricated from laser-cut acrylic letters with transparent acrylic backing panel, concealed LED halo illumination system, LED drivers, concealed wiring, and SS 304 stainless steel stand-off mounting hardware, Signages with removable cover as per room names, sample to be approved before fabrication and installation

All signage shall be fabricated and installed as per approved artwork, dimensions, colours, illumination requirements, and healthcare environment suitability.

10.2	External Sign Board (16'-0" x 4'-0") — Premium 3D Signage: 4mm Composite ACP Panel (Alpolic/Alucobond grade) mounted on MS	SFT	64		0.00	
10.3	Door Signages with interchangeable Cover (Size: 12"x4")	NOs	12		0.00	
10.4	Internal Illuminated Acrylic Logo	JOB	1		0.00	
Section 10 Total — CONTAINER BRANDING & SIGNAGE					0.00	

SECTION 11 — HVAC SYSTEM

Supply, deliver, install, test, and commission complete Heating, Ventilation, and Air Conditioning (HVAC) system for the Containerized Clinic, including DC Inverter Split Air Conditioning Units, fresh air ventilation system, refrigerant copper piping, thermal insulation, insulated condensate drainage, fresh air intake assembly, weatherproof intake louvers, air filtration system, insulated GI ductwork, supply air diffusers, supports, mounting brackets, vibration isolators, protective sleeves, and all accessories required for a complete operational installation in accordance with approved drawings, manufacturer's recommendations, and Engineer/Consultant instructions.

Air Conditioning System:

Provide 1.0 TR DC Inverter Split Air Conditioning Units (Heat & Cool type) complete with indoor and outdoor units, concealed refrigerant copper piping, thermal insulation, insulated condensate drain piping, protective PVC trunking, weatherproof wall sleeves, painted MS outdoor unit support frame, mounting brackets, and accessories.

Fresh Air Ventilation System:

Provide complete fresh air ventilation system with minimum fresh air capacity of 200 CFM (approximately 1,360 m³/hr) comprising externally mounted low-noise centrifugal fresh air supply fan, powder-coated aluminium weatherproof fresh air intake louver with rainproof blades, bird screen and insect mesh, external lockable weatherproof filter housing with removable washable G4 pre-filter, galvanized mounting frame, vibration isolators, insulated GI ductwork, balancing dampers, flexible duct connections, three ceiling-mounted powder-coated aluminium supply air diffusers, supports, flashings, sealants, and accessories.

The fresh air intake assembly, filter housing, and supply air fan shall be installed externally on the container. Only insulated ductwork and ceiling-mounted supply air diffusers shall be installed internally.

11.1	DC Inverter Split Air Conditioning Unit	JOB	6		0.00	
11.2	Fresh Air Ventilation System	JOB	1		0.00	
Section 11 Total — HVAC SYSTEM					0.00	

SECTION 12 — FIRE PROTECTION & LIFE SAFETY

Supply, deliver, install, test, and commission complete portable fire protection equipment and life safety devices for the Containerized Clinic, including fire extinguishers, smoke detectors, fire response accessories, mounting

12.1	3 kg DCP Fire Extinguisher	NOs	4		0.00	
12.2	3 kg CO ₂ Fire Extinguisher	NOs	4		0.00	

INDUS HOSPITAL AND HEALTH NETWORK



COMMUNITY HEALTH DIRECTORATE

BILL OF QUANTITY - CONTAINERIZED CLINIC

DATE: 19-08-2026

12.3	2 kg DCP Fire Extinguisher	Nos	2		0.00	
12.4	Fire Blanket with Wall Mounted Hanger	NOs	4		0.00	
12.5	Battery Operated Smoke Detector	NOs	8		0.00	
12.6	Galvanized Fire Bucket with Dry Sand	NOs	4		0.00	
12.7	Heavy Duty Steel Fire Shovel	NOs	2		0.00	
12.8	Fire Axe	NOs	1		0.00	
12.9	Fire Beater	NOs	1		0.00	
12.1	Glass Breaking Hammer	NOs	3		0.00	
Section 12 Total — FIRE PROTECTION & LIFE SAFETY					0.00	
SECTION 13 — MEDICAL GAS SYSTEM						
Supply, deliver, install, test, and commission a complete medical oxygen distribution system for the Containerized Clinic, including oxygen bedhead units, two (2) cylinder oxygen manifold, approximately 40 ft of medical-						
13.1	Oxygen/Electrical Bedhead Unit with Oxygen Distribution System	JOB	4		0.00	Vendor-
13.2	Ventilation Louver for Oxygen Cylinder Compartment	NOs	1		0.00	
Section 13 Total — MEDICAL GAS SYSTEM					0.00	
SECTION 14 — BUILT IN FURNITURE & JOINERY						
Supply, fabricate, deliver, install, test (where applicable), and commission complete built-in furniture, cabinetry, counters, workstations, shelving systems, storage units, display cabinets, fixed joinery, privacy curtain systems, and under-cabinet task lighting for the Containerized Clinic. The works shall include design coordination, shop drawings, fabrication, concealed structural reinforcement, fixing, alignment, adjustment, hardware, accessories, cable management, technology boxes, transparent polycarbonate panels, lighting accessories, testing (where applicable), commissioning, and all incidental works necessary to complete the installation in accordance with the approved drawings and the Engineer/Consultant's instructions.						
14.1	Wall-Mounted File & Document Storage Cabinet 4'x2.5 feet	NOs	8		0.00	
14.2	Floating Workstation 4x2 Curved Shap	NOs	4		0.00	
14.3	Reception Counter Curved (6'x2')	Nos	1		0.00	
14.5	Hospital Privacy Curtain System	RFT	60		0.00	
14.6	Under-Cabinet LED Clinical Task Luminaire (3'-0" Long)	NOs	2		0.00	
Section 14 Total — BUILT IN FURNITURE & JOINERY					0.00	
SECTION 15 — MEDICAL & OFFICE FURNITURE						
Supply, deliver, install and commission complete medical and office furniture for the Containerized Clinic, including office seating, clinical seating, examination and treatment furniture, waiting area furniture, and all						
SECTION 15.1 — OFFICE & CLINICAL SEATING						
Office chairs shall comprise heavy-duty five-star bases, twin-wheel castors, pneumatic height adjustment, adjustable back support, armrests, and breathable mesh or upholstered seating. Clinical stools shall comprise						
15.1.1	Revolving Office Chair (Master Offisys Mesh LBC B3008-BB or approved equivalent)	Nos	5		0.00	
15.1.2	Height-Adjustable Patient Examination Stool	Nos	8		0.00	
15.1.3	Vitals Chair	Nos	2		0.00	
Section 15.1 Total — OFFICE & CLINICAL SEATING					0.00	
SECTION 15.2 — EXAMINATION & TREATMENT FURNITURE						
Medical examination and treatment furniture shall be manufactured from healthcare-grade materials suitable for continuous clinical use. Stainless steel furniture shall be fabricated from minimum Grade 304 Stainless Steel						
15.2.1	Stainless Steel IV Pole	Nos	2		0.00	
15.2.2	Wall-Mounted Stainless Steel IV Pole	Nos	2		0.00	
15.2.3	Electrically Adjustable Medical Recliner	Nos	2		0.00	

INDUS HOSPITAL AND HEALTH NETWORK




COMMUNITY HEALTH DIRECTORATE

BILL OF QUANTITY - CONTAINERIZED CLINIC

DATE: 19-08-2026


15.2.4	Stainless Steel Single Foot Step	Nos	4		0.00	
15.2.5	Stainless Steel Instrument Trolley	Nos	2		0.00	
15.2.6	Electrically Adjustable Two-Section Medical Examination Table	Nos	2		0.00	
Section 15.2 Total — EXAMINATION & TREATMENT FURNITURE					0.00	
SECTION 15.3 — WAITING AREA FURNITURE						
Waiting area furniture shall be fabricated from heavy-duty powder-coated Mild Steel (MS) frames with ergonomically designed seating suitable for indoor and outdoor mobile healthcare applications. Foldable seating shall						
15.3.1	Supply, fabricate, deliver, and install three-Seater Waiting Bench 6' x 1'-8"	Nos	6		0.00	
Section 15.3 Total — WAITING AREA FURNITURE					0.00	
SECTION 16 — APPLIANCES & CLINICAL ACCESSORIES						
Supply, deliver, install, test (where applicable), and commission all electrical appliances and clinical accessories for the Containerized Clinic, complete with manufacturer's standard accessories, fixing hardware, testing,						
SECTION 16.1 — APPLIANCES						
Supply, deliver, install, test, and commission electrical appliances complete with fixing hardware, anti-vibration restraints, travel restraint arrangements, electrical connections, testing, commissioning, and all accessories						
16.1.2	Bottom-Loading Hot & Cold Water Dispenser	Nos	1		0.00	
Section 16.1 Total — APPLIANCES					0.00	
SECTION 16.2 — MEDICAL ACCESSORIES						
Supply, deliver and install wall-mounted clinical accessories complete with fixing hardware, mounting brackets, adjustment, and all accessories required for complete installation.						
16.2.1	Wall Mounted Glove Dispenser	Nos	6		0.00	
16.2.2	Wall Mounted Hand Sanitizer Dispenser	Nos	6		0.00	
16.2.3	Wall Mounted Paper Towel Dispenser	Nos	6		0.00	
16.2.4	Wall Mounted Liquid Soap Dispenser	Nos	6		0.00	
16.2.5	Wall Mounted Tissue Box Holder	Nos	6		0.00	
16.2.7	Wall Mounted Sharps Container	Nos	6		0.00	
16.2.9	First Aid Box complete with wall mounting accessories	Nos	6		0.00	
Section 16.2 Total — MEDICAL ACCESSORIES					0.00	
SECTION 17 — MEDICAL EQUIPMENT & DIAGNOSTIC INSTRUMENTS						
Supply, deliver, install (where applicable), calibrate (where applicable), test, and commission complete medical diagnostic equipment and clinical instruments for the Containerized Clinic, including manufacturer's standard						
SECTION 17.1 — VITAL SIGNS & PATIENT ASSESSMENT EQUIPMENT						
Supply, deliver, test, and commission patient assessment and vital signs monitoring equipment complete with manufacturer's standard accessories, probes, cuffs, batteries or power adaptors (where applicable), carrying						
17.1.1	Automatic Digital Vital Signs Monitor (Dinamap) - Brand:Edan IM-3	Nos	2		0.00	
17.1.2	Aneroid Blood Pressure Apparatus Brand: ABN	Nos	1		0.00	
17.1.3	Adult Stethoscope IHHN Approved	Nos	1		0.00	
17.1.4	Clinical Digital Thermometer (Infrared or Contact Type as Specified) IHHN Approved	Nos	1		0.00	
17.1.5	Diagnostic Examination Torch / Penlight (LED) IHHN Approved	Nos	1		0.00	
17.1.6	Pulse Oximeter (Finger Tip) IHHN Approved	Nos	1		0.00	
17.1.7	Non-Digital Height & Weight Scale IHHN Approved	Nos	1		0.00	
Section 17.1 Total — VITAL SIGNS & PATIENT ASSESSMENT EQUIPMENT					0.00	
GRAND TOTAL — ALL SECTIONS (PKR)					0.00	

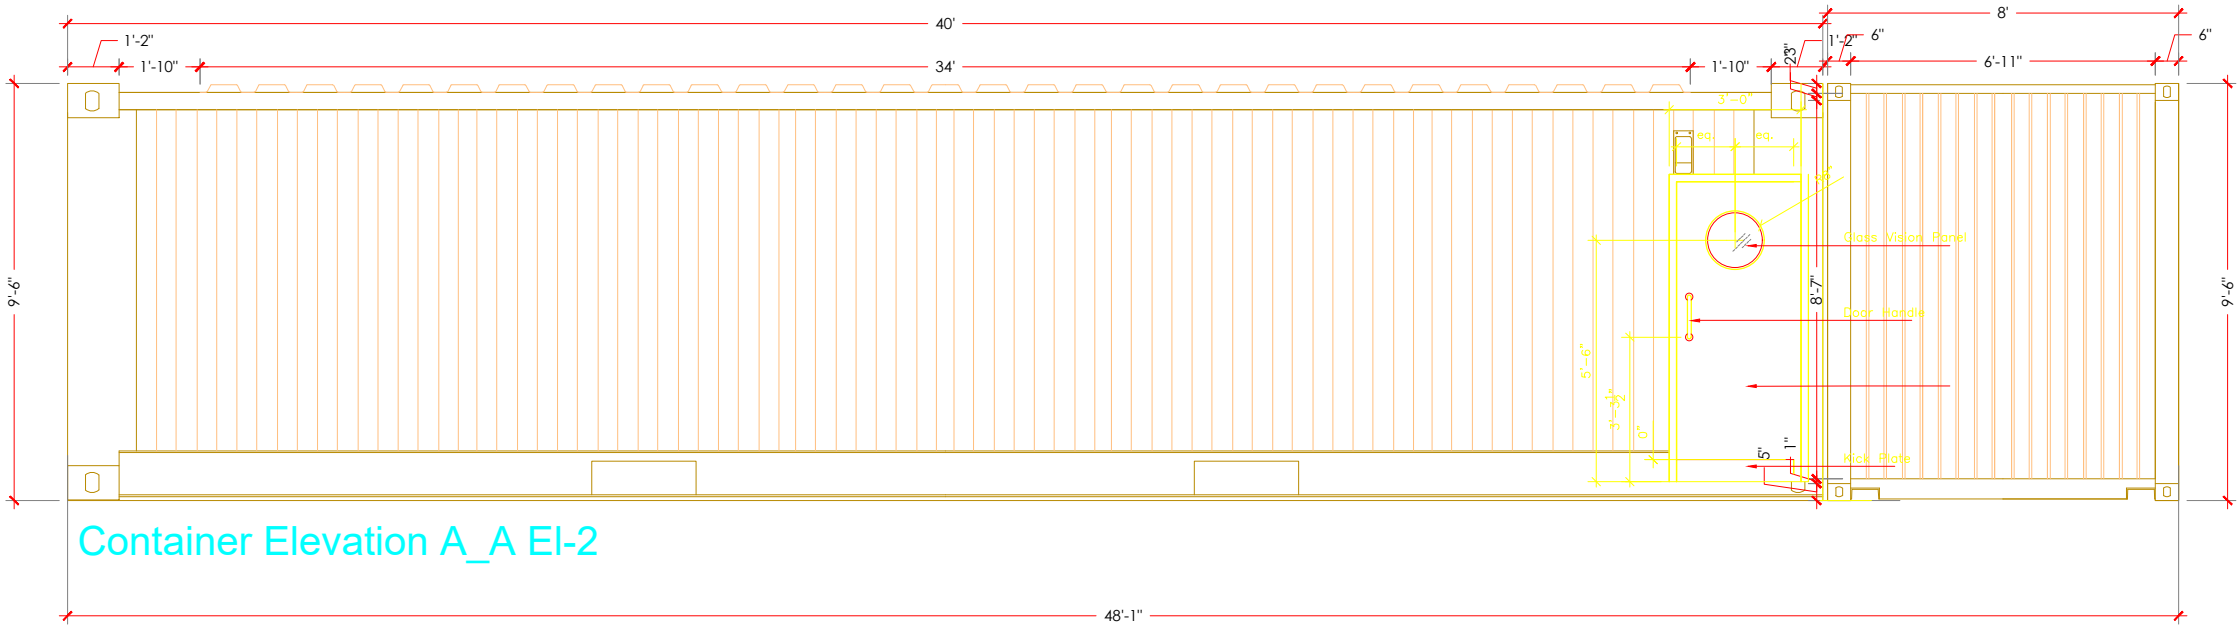


Container Elevation A_A EI-2



Container Elevation A_A EI-3

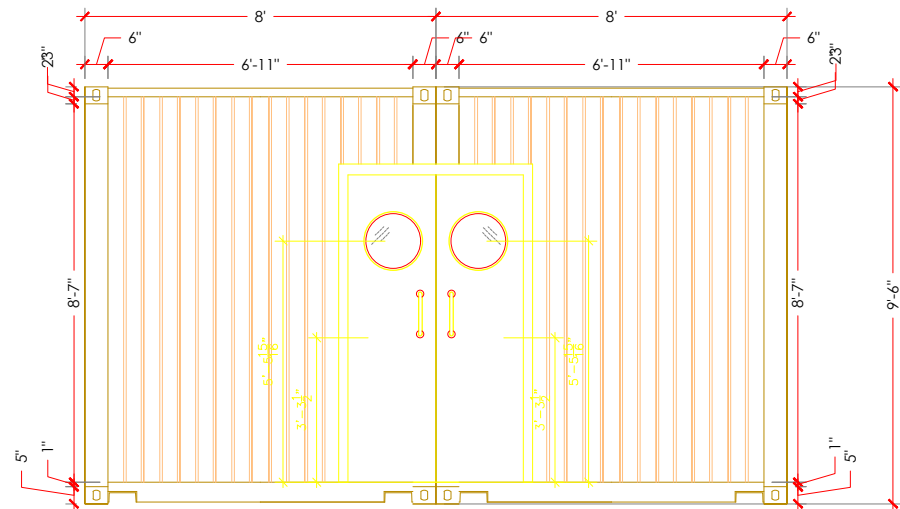

Container Elevation B_B

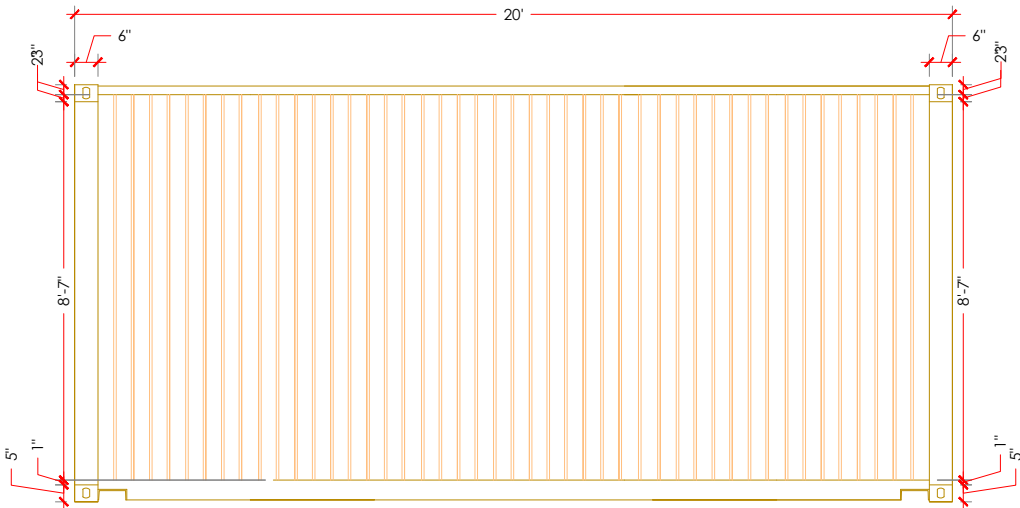

Container Elevation B_B EI-2

USER APPROVAL

NO	DATE	NAME	INITIAL
01			
02			
03			
04			
05			

PROJECT TITLE:

Container Clinic

PROJECT NO.

SCALE :
1/8"=1'-0"

DATE :
FEB 2026

DRAWING TITLE :

Container Elevation Layout
Plan

DWG. NO.


A-01

SHEET

1
OF
1

REV.

0

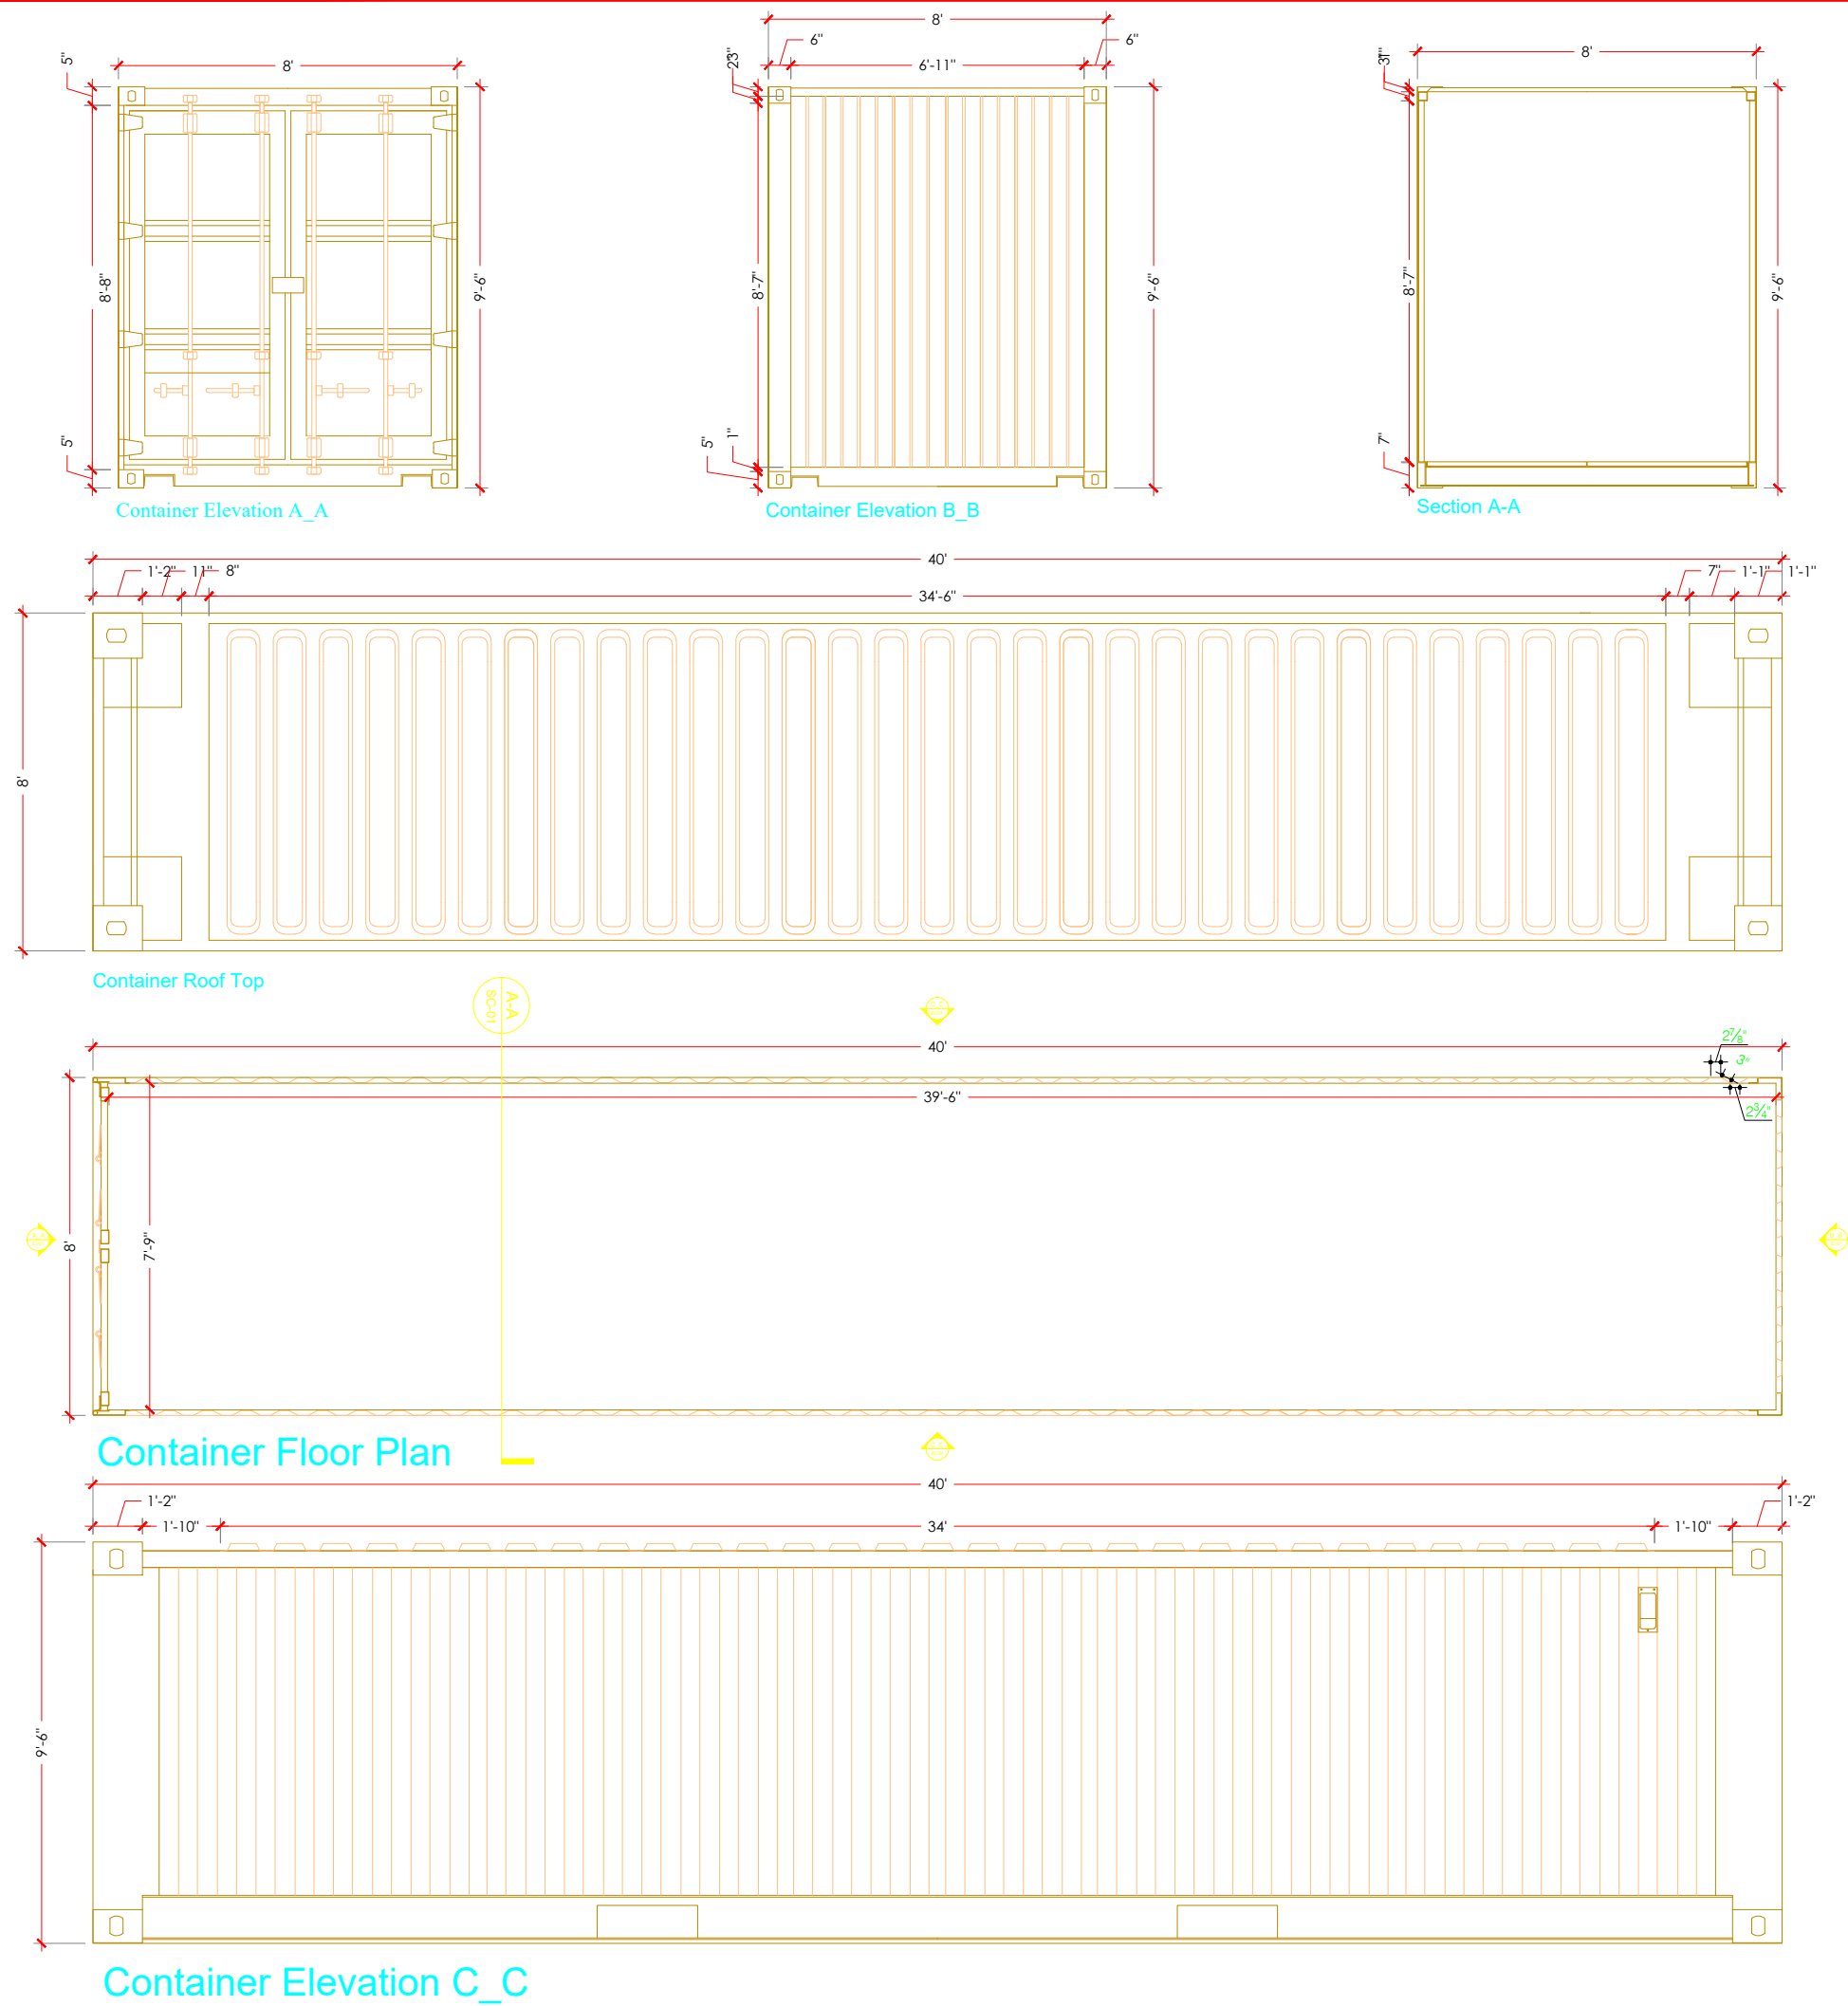

USER APPROVAL			
NO	DATE	NAME	INITIAL
01			
02			
03			
04			
05			
PROJECT TITLE: Container Clinic			
PROJECT NO.			
SCALE : 1/8"=1'-0"		DATE : FEB 2026	
DRAWING TITLE : Container Plan			
DWG. NO. A-01		SHEET 1 OF 1	REV. 0

PROJECT TITLE:

Container Clinic


SCALE : $1/8"=1'-0"$

DATE : FEB 2026


Container Layout Plan

A-01

SHEET
1
OF
1

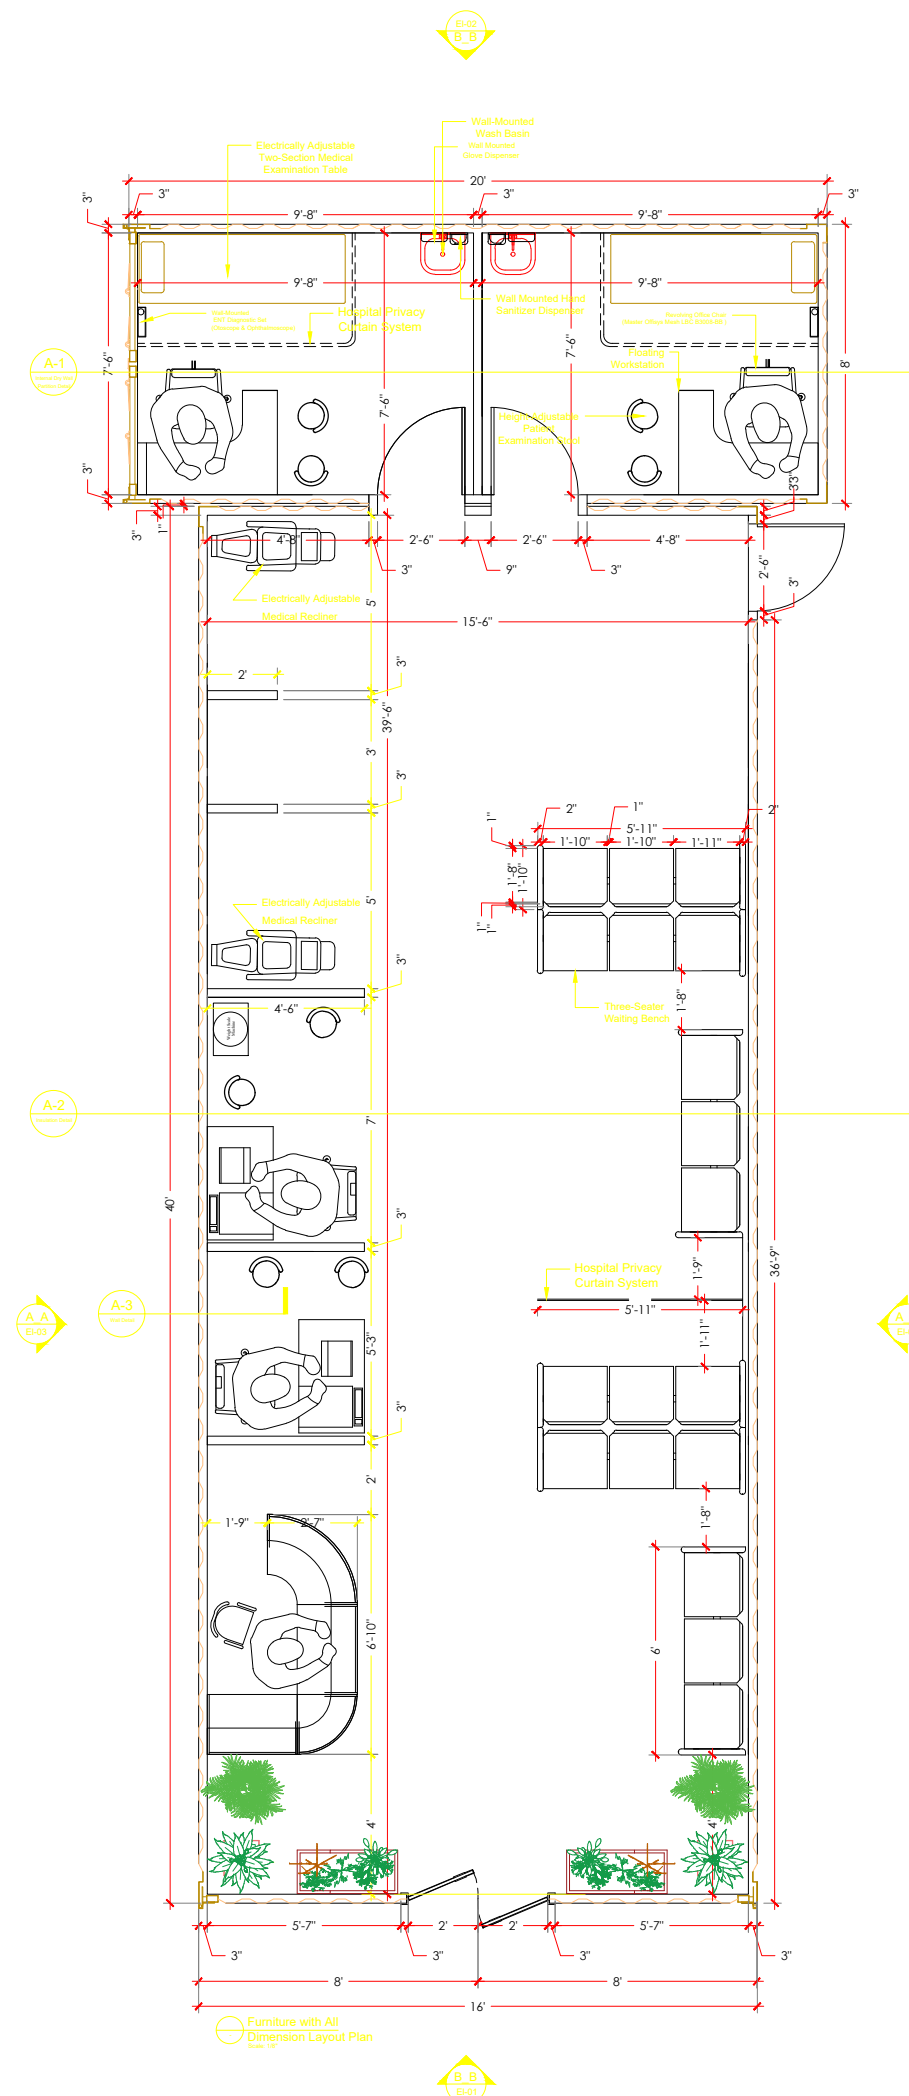REV.
0

 Furniture with All
Dimension Layout Plan
Scale: 1/8" = 1'-0"

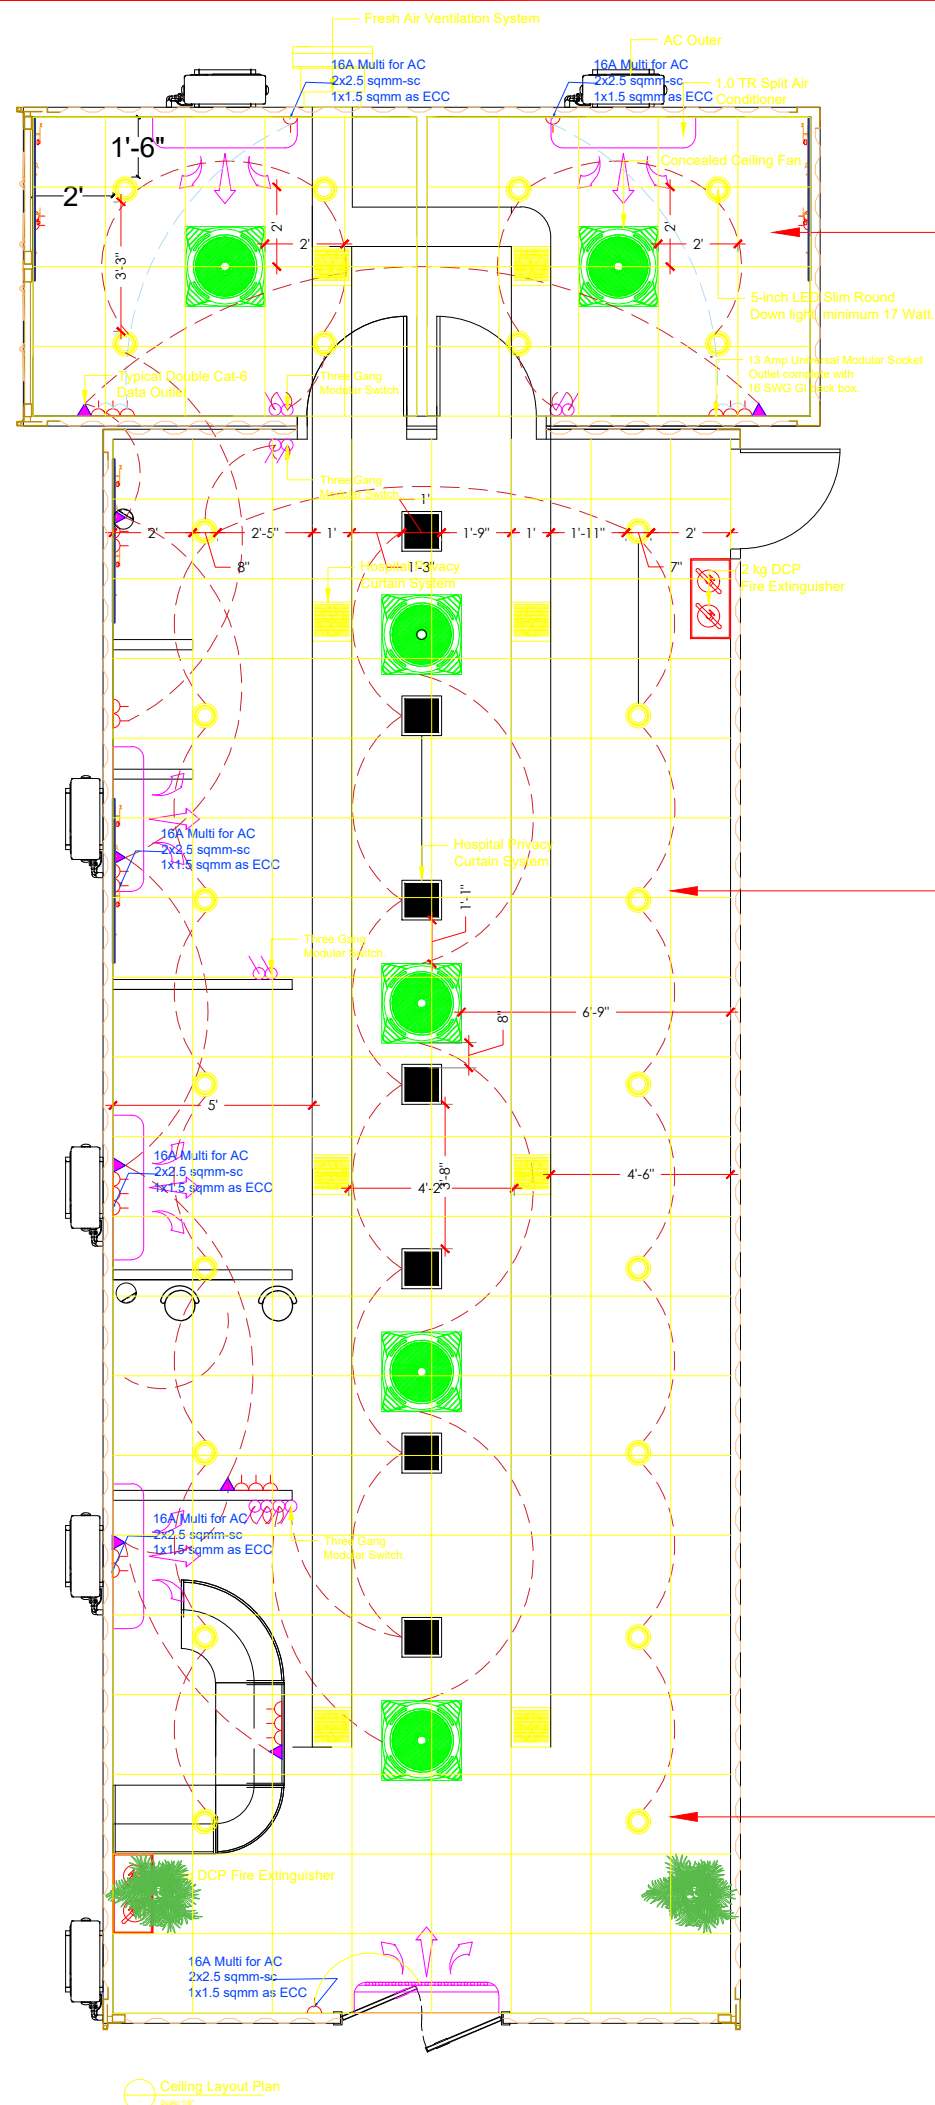

USER APPROVAL

NO	DATE	NAME	INITIAL
01			
02			
03			
04			
05			

PROJECT TITLE:

Container Clinic

PROJECT NO.

SCALE :

$$1/8" = 1'-0"$$

DATE :

FEB 2026

DRAWING TITLE :

Ceiling And Flooring Layout Plan

DWG. NO.


A-01

SHEET

1
OF
1

REV.

0

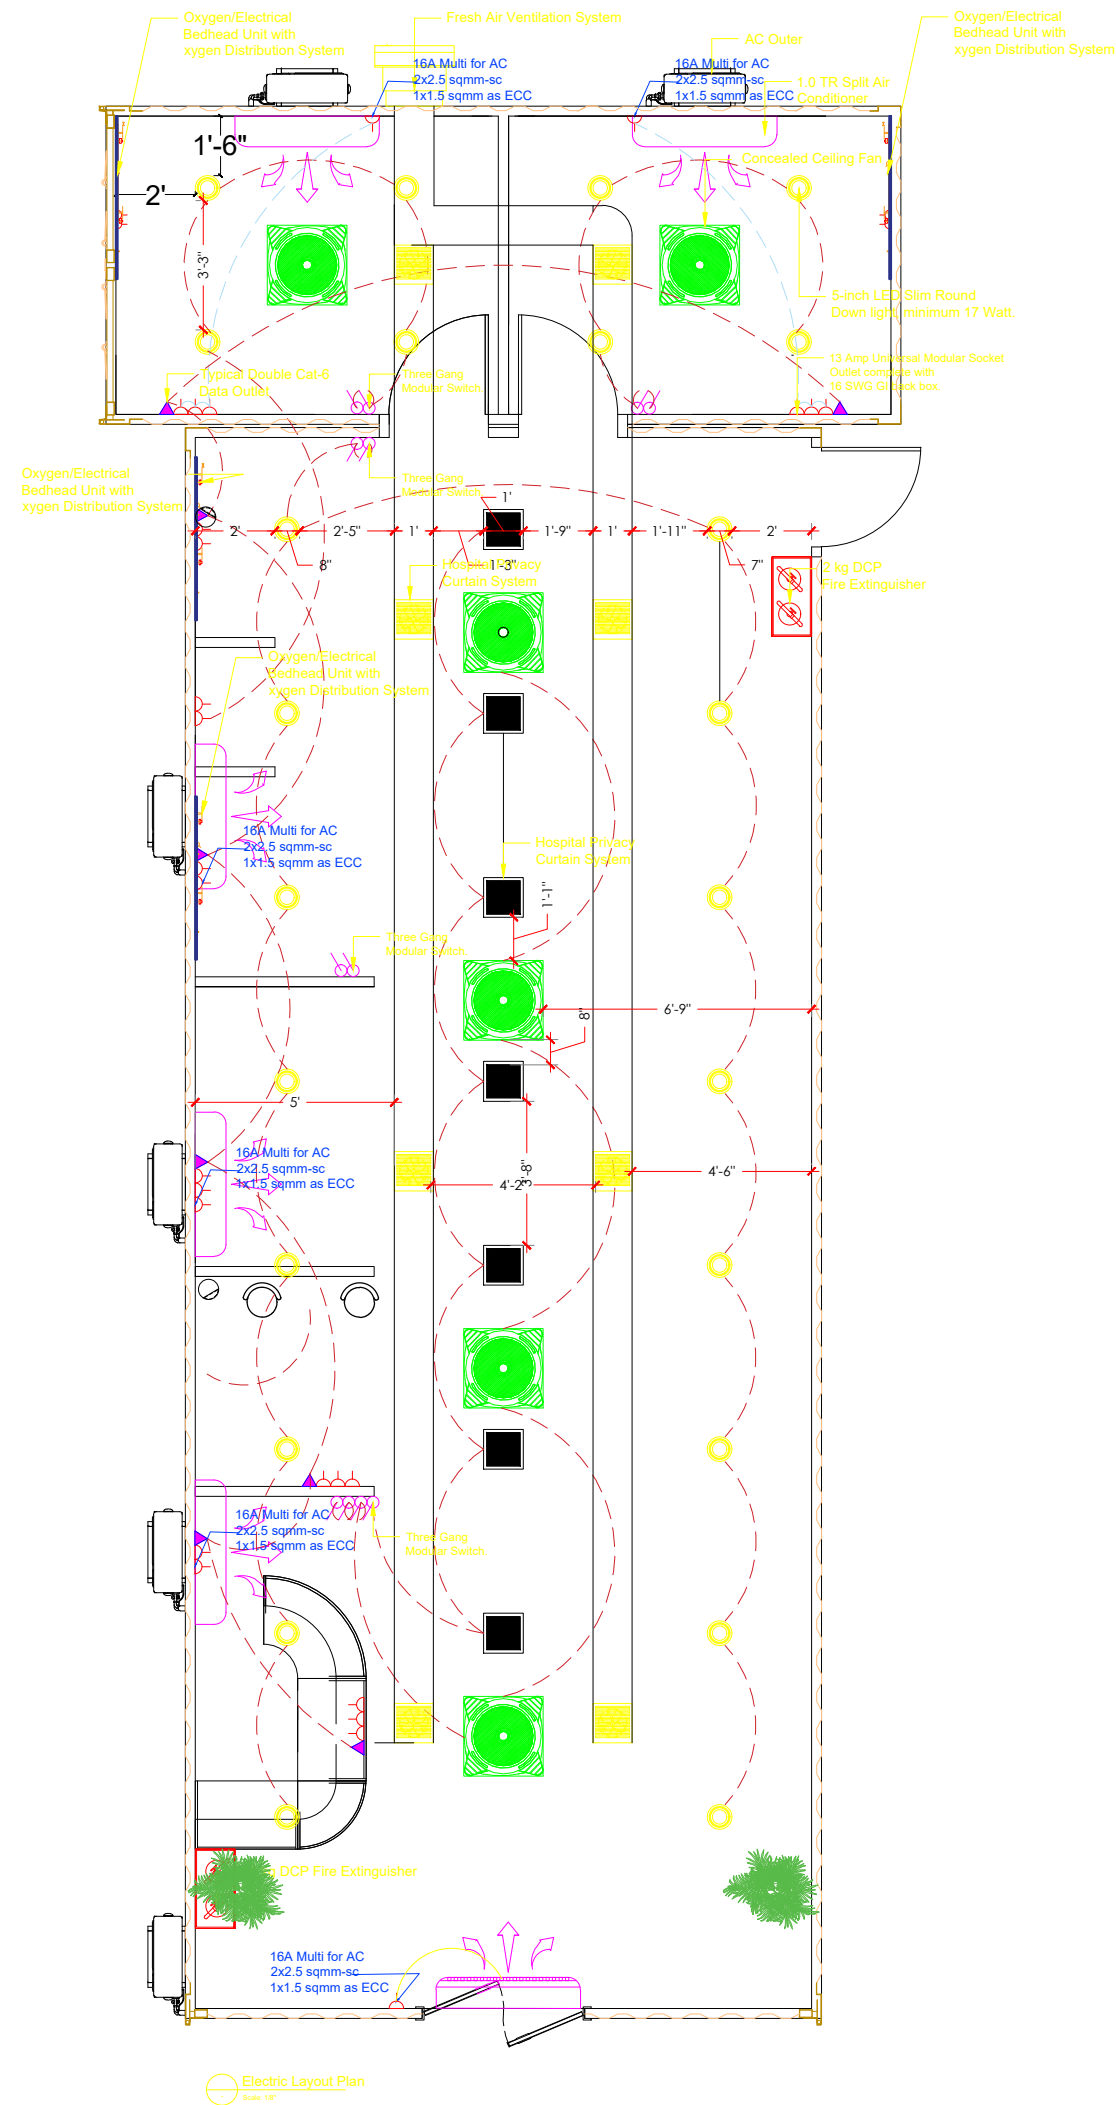

USER APPROVAL

NO	DATE	NAME	INITIAL
01			
02			
03			
04			
05			

PROJECT TITLE:
Container Clinic

PROJECT NO.

SCALE :
1/8"=1'-0"

DATE :
FEB 2026

DRAWING TITLE :
Electric Layout Plan

DWG. NO.
A-01

SHEET
1
OF
1

REV.
0